

**General Notes**

- Existing
- New


No.	Revision/Issue	Date
1	Existing Floor Plan	15/05


Client: Daku

Drawn By: ASA


Project Name and Address: 24 Monument St, London EC3R 6AJ, UK

Project: Daku Coffee Shop	Sheet: Proposed Area
Date: 11/12/2023	
Scale: 1:50	

 

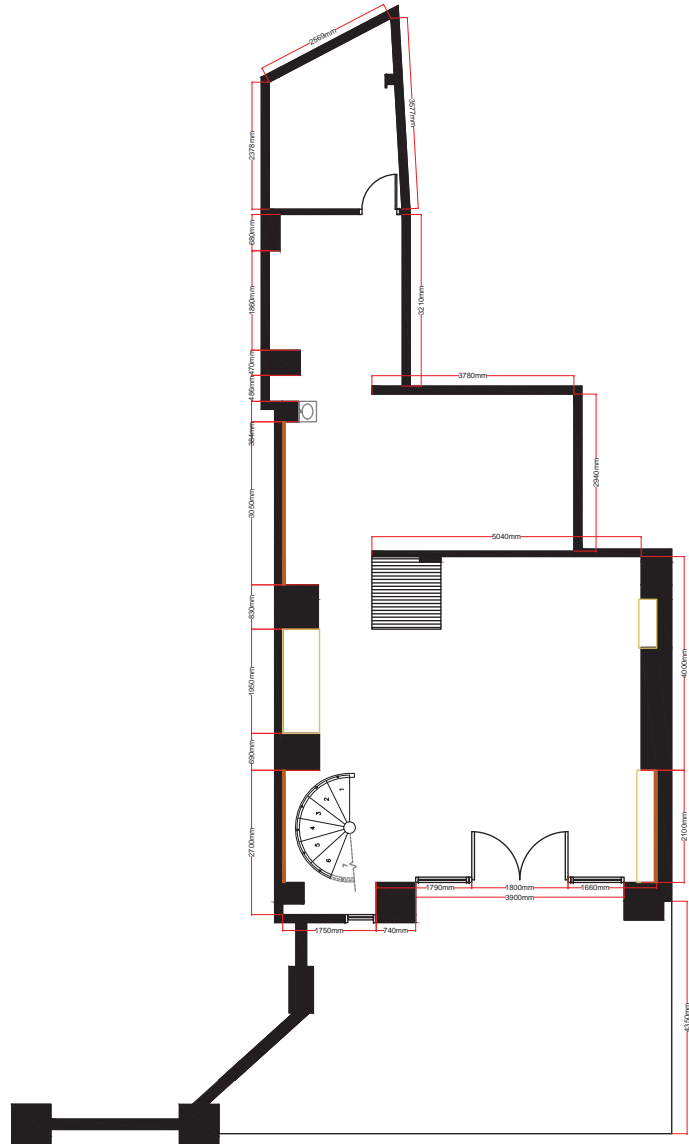



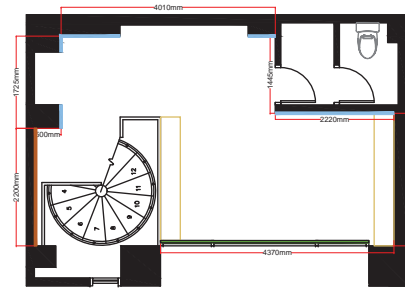



GROUND FLOOR





FIRST FLOOR

	STRUCTURAL WALL
	INDUSTRIAL EXTRACTOR HOOD
	EXISTING FURNITURE
	LOW PARTITION WALL
	WOOD PANELLING WALL
	BRICK PAINTING

SCALE BAR 1:100



General Notes

-  Existing
-  New



No.	Revision/Issue	Date
1	Existing Floor Plan	15/05

Client  
Daku

Drawn By  
ASA

Project Name and Address  
24 Monument St, London EC3R 6AJ, UK

Project Daku Coffee Shop	Sheet Existing Plan
Date 11/12/2023	
Scale 1:100	

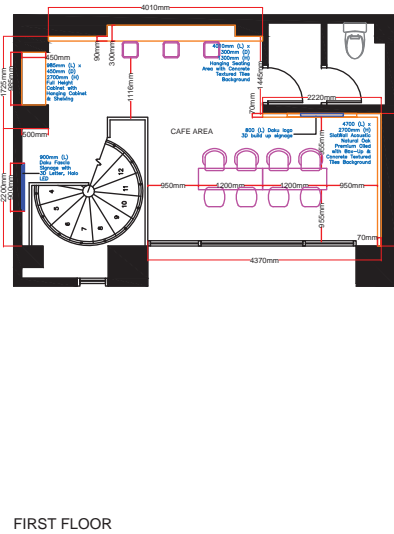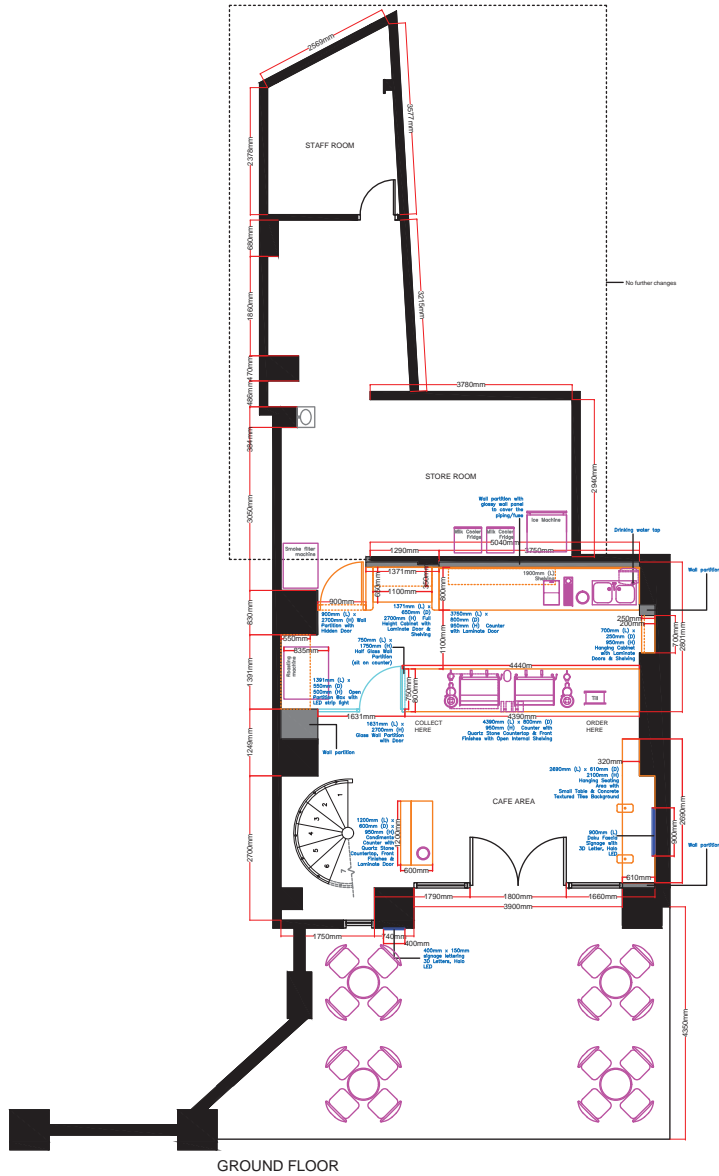

	BUILT-IN/CARPENTER WORK
	LOOSE FURNITURE/EQUIPMENT
	NEW BUILD-UP WALL PARTITION
	GLASS PARTITION
	SIGNAGE WITH LIGHTING

PROPOSED LOOSE FURNITURE

	Industrial High Stools - White 30"H Stool	4
	Industrial High Stools - Wood 30"H Stool	4
	Industrial Rectangular Bar Table Set Wooden Counter Table	2
	White Plastic Acrylic Armless Backless 14.5" Square Bar Stool One Piece	3
	Elegant Modern White Patio Dining Set with Round Glass Top and Metal Chairs	4

PROPOSED EQUIPMENT

	Glass rinsers	1
	Counter mounted Ice bin	1
	Coffee Grinder	2
	Under Counter Bar Fridge 900mm(W) x 510mm(D) x 900mm(H)	1
	Double sink	1
	Undersink Water Heater	1
	Counter mounted waste chute	2
	QuinSpin v2.0 cleaner	1
	Coffee tamper	2
	Opera 2.0 Coffee Machine (2 group)	2
	Water filter for coffee machine	2
	Till	1

SCALE BAR 1:100



General Notes

- Existing
- New



1	Existing Floor Plan	15/05
No.	Revision/Issue	Date

Client  
Daku

Drawn By  
ASA

Project Name and Address  
24 Monument St, London EC3R 6AJ, UK

Project Daku Coffee Shop	Sheet Furniture Arrangement Plan
Date 11/12/2023	
Scale 1:100	

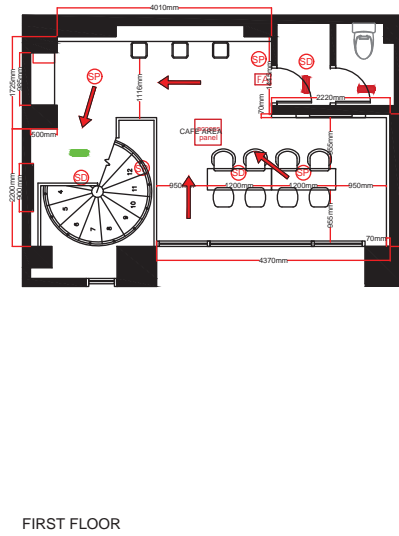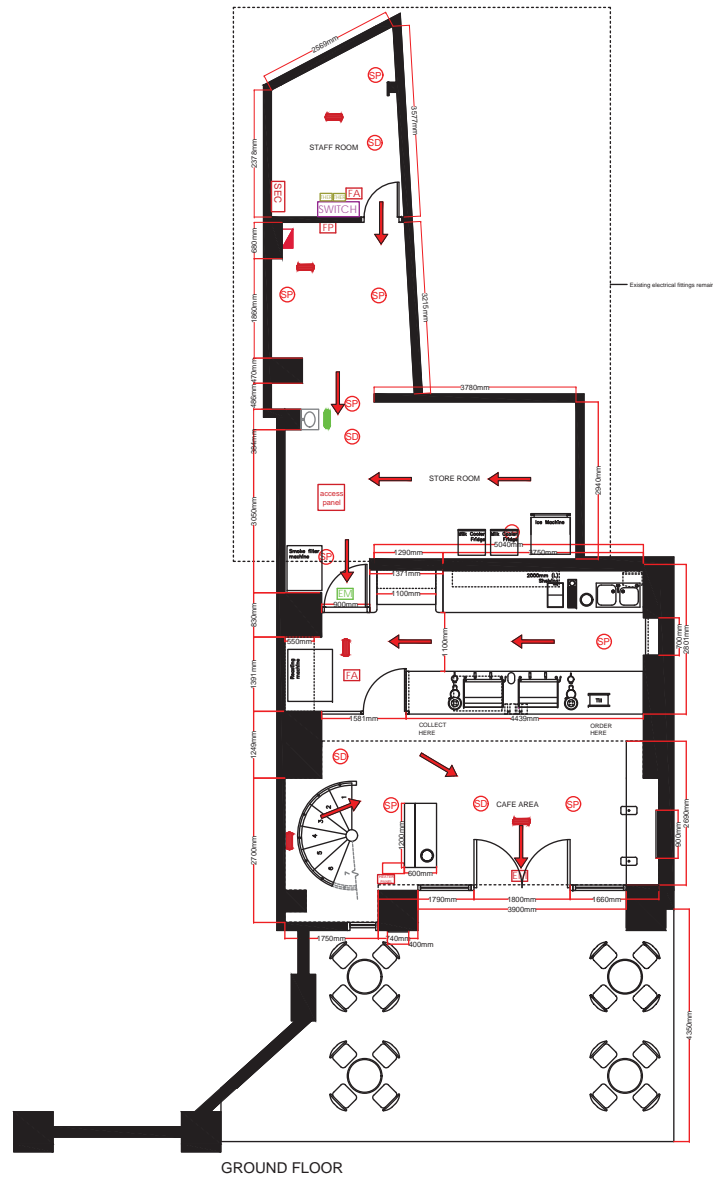

PROPOSED NEW FIRE PROTECTION

	NEW ILLUMINATED EXIT SIGN
	NEW EMERGENCY LIGHT

EXISTING FIRE PROTECTION

	EXISTING ILLUMINATED EXIT SIGN
	EXISTING DISTRIBUTION BOARD
	EXISTING EMERGENCY LIGHT
	EXISTING FIRE PANEL
	EXISTING FIRE ALARM
	EXISTING MANUAL CALL POINT
	EXISTING SMOKE DETECTOR
	EXISTING SPRINKLER
	EXISTING SECURITY PANEL
	EXISTING SWITCH BOARD
	EXISTING AC THERMOSTAT
	EVACUATION PATH

SCALE BAR 1:100



General Notes

- Existing
- New

No.	Revision/Issue	Date
1	Existing Floor Plan	15/05


Client	Daku
Drawn By	ASA

Project Name and Address	24 Monument St, London EC3R 6AJ, UK
--------------------------	-------------------------------------

Project	Daku Coffee Shop	Sheet	Fire Exit & Escape Plan
Date	11/12/2023		
Scale	1:100		

General Notes

- Existing
- New

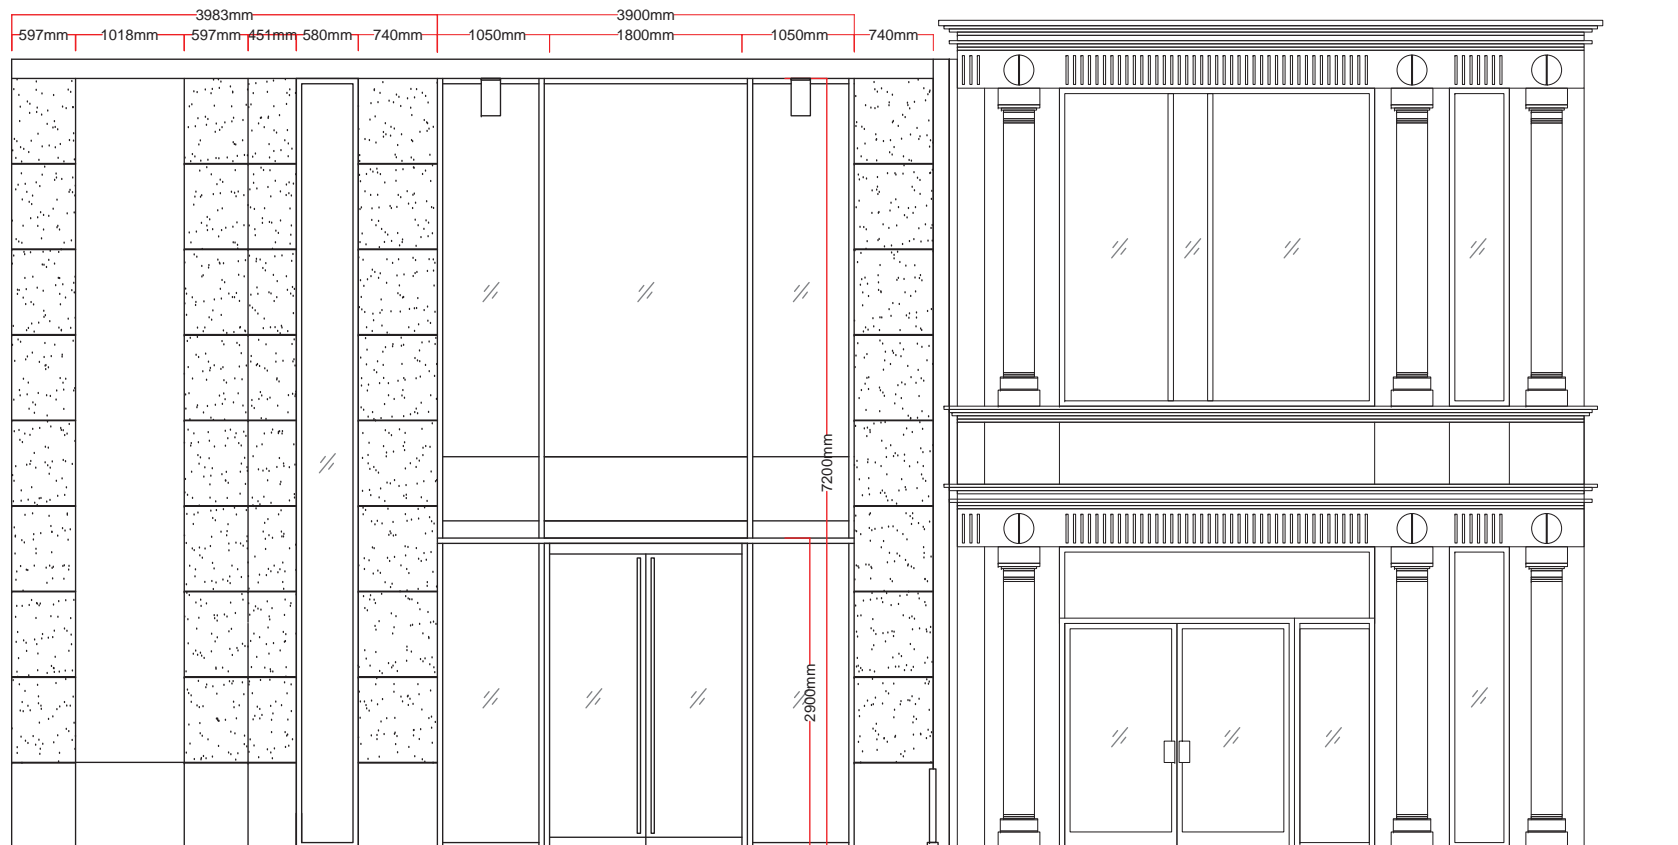

SCALE BAR 1:50




No.	Revision/Issue	Date
1	Existing Floor Plan	15/05

Client  
Daku

Drawn By  
ASA

Project Name and Address  
24 Monument St, London EC3R 6AJ, UK

Project Daku Coffee Shop	Sheet Existing Elevation
Date 11/12/2023	
Scale 1:50	

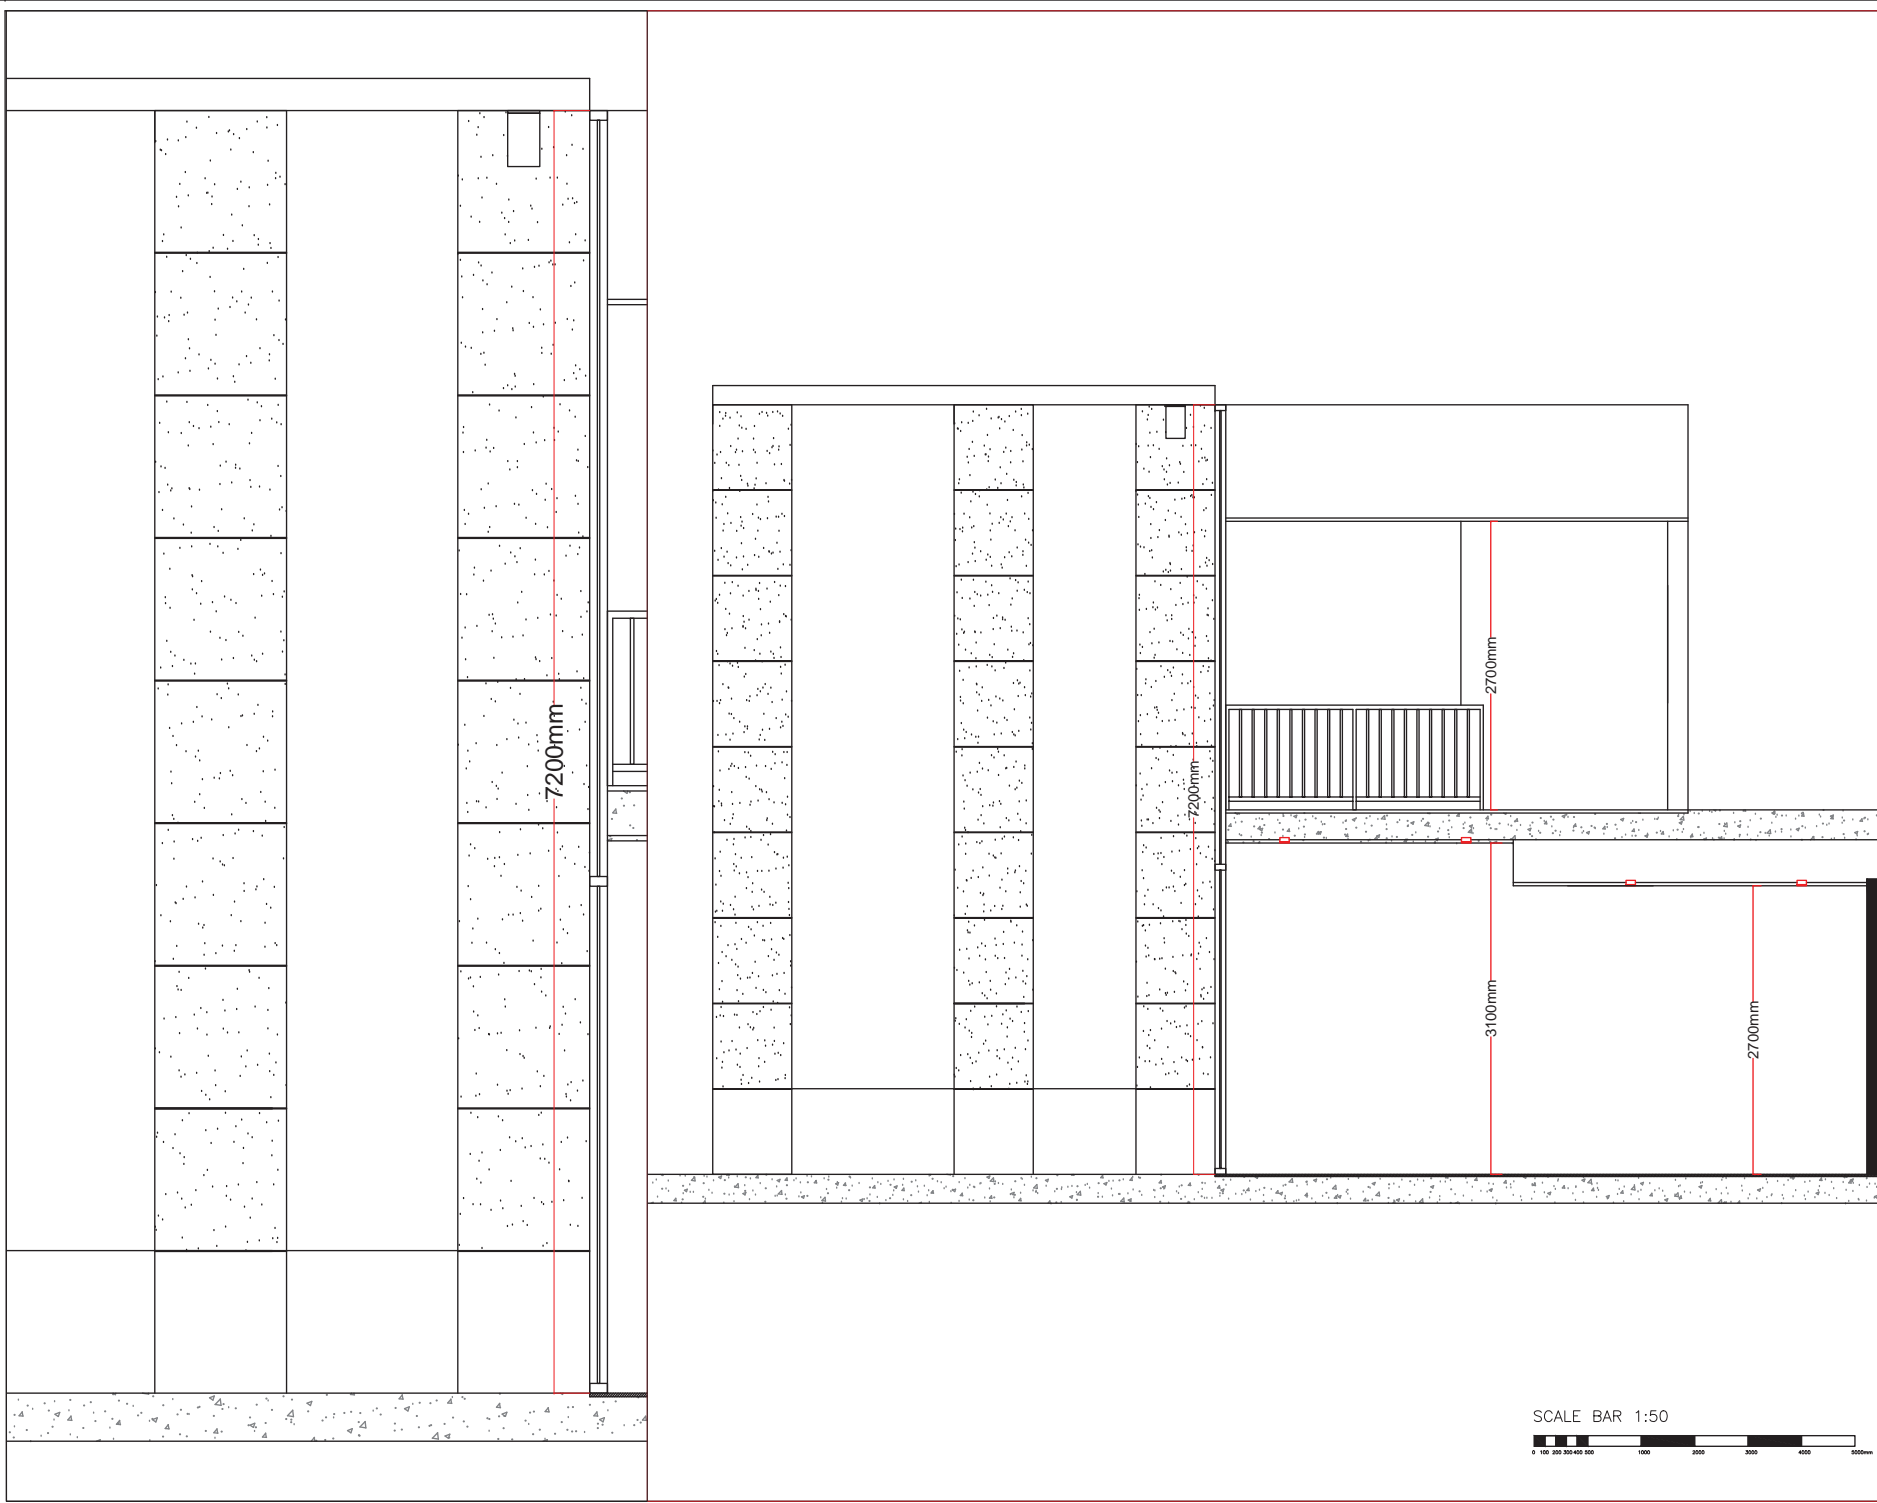

General Notes

- Existing
- New


No.	Revision/Issue	Date
1	Existing Floor Plan	15/05

Client  
Daku

Drawn By  
ASA

Project Name and Address  
24 Monument St, London EC3R 6AJ, UK

Project Daku Coffee Shop	Sheet Existing Section
Date 11/12/2023	
Scale	

 

General Notes

- Existing
- New



1	Existing Floor Plan	15/05
No.	Revision/Issue	Date


Client  
Daku

Drawn By  
ASA

Project Name and Address  
24 Monument St, London EC3R 6AJ, UK

Project Daku Coffee Shop	Sheet Proposed New Elevation
Date 11/12/2023	
Scale 1:50	

 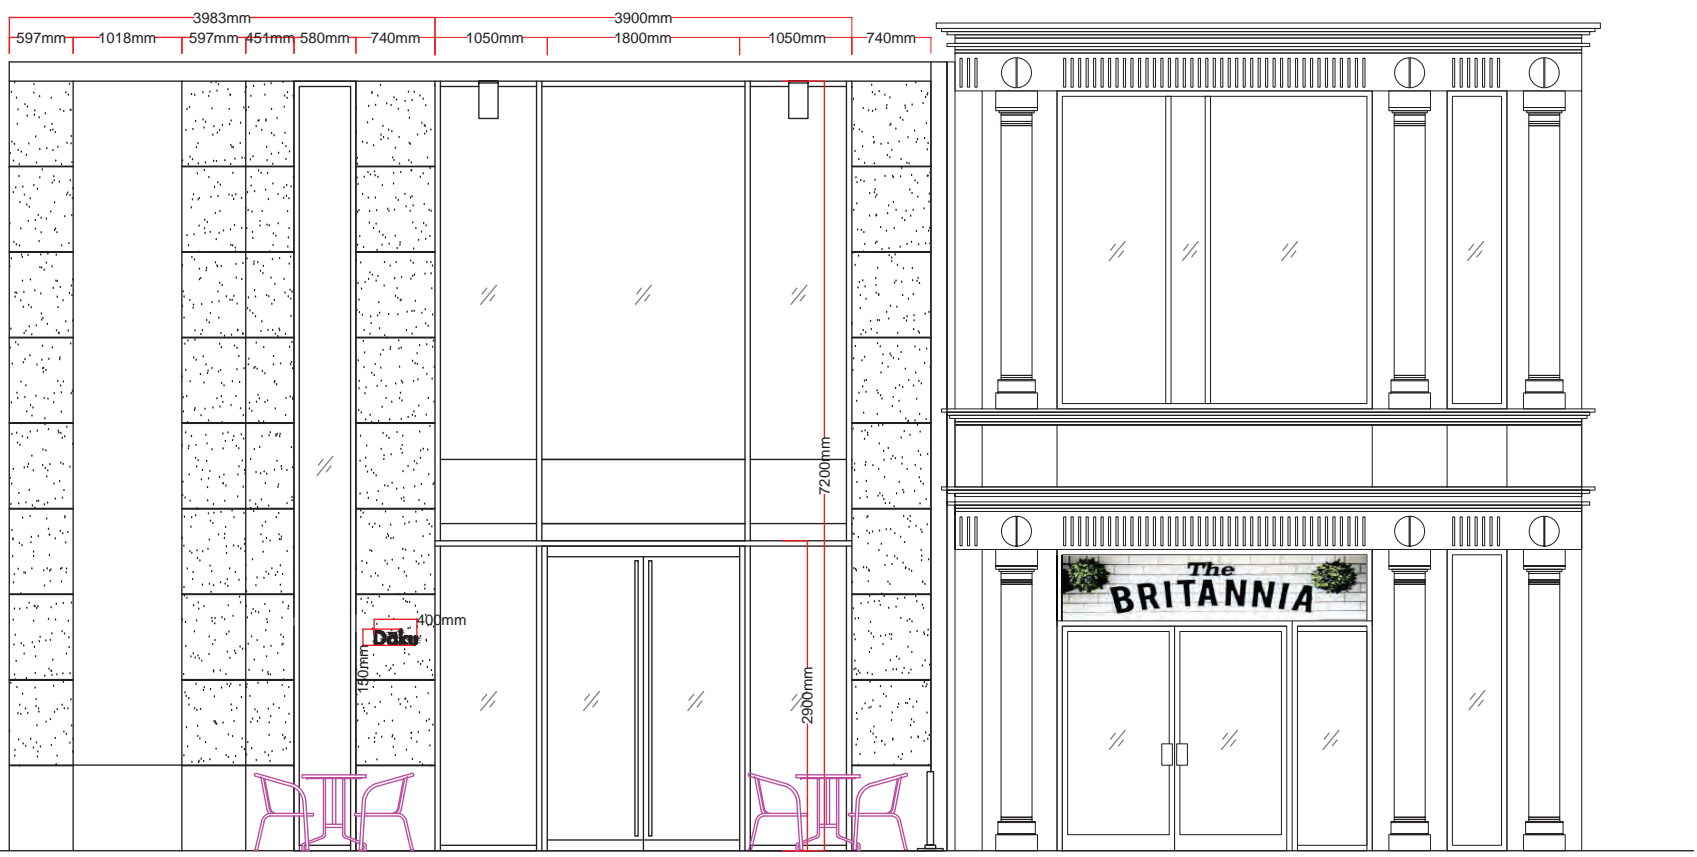

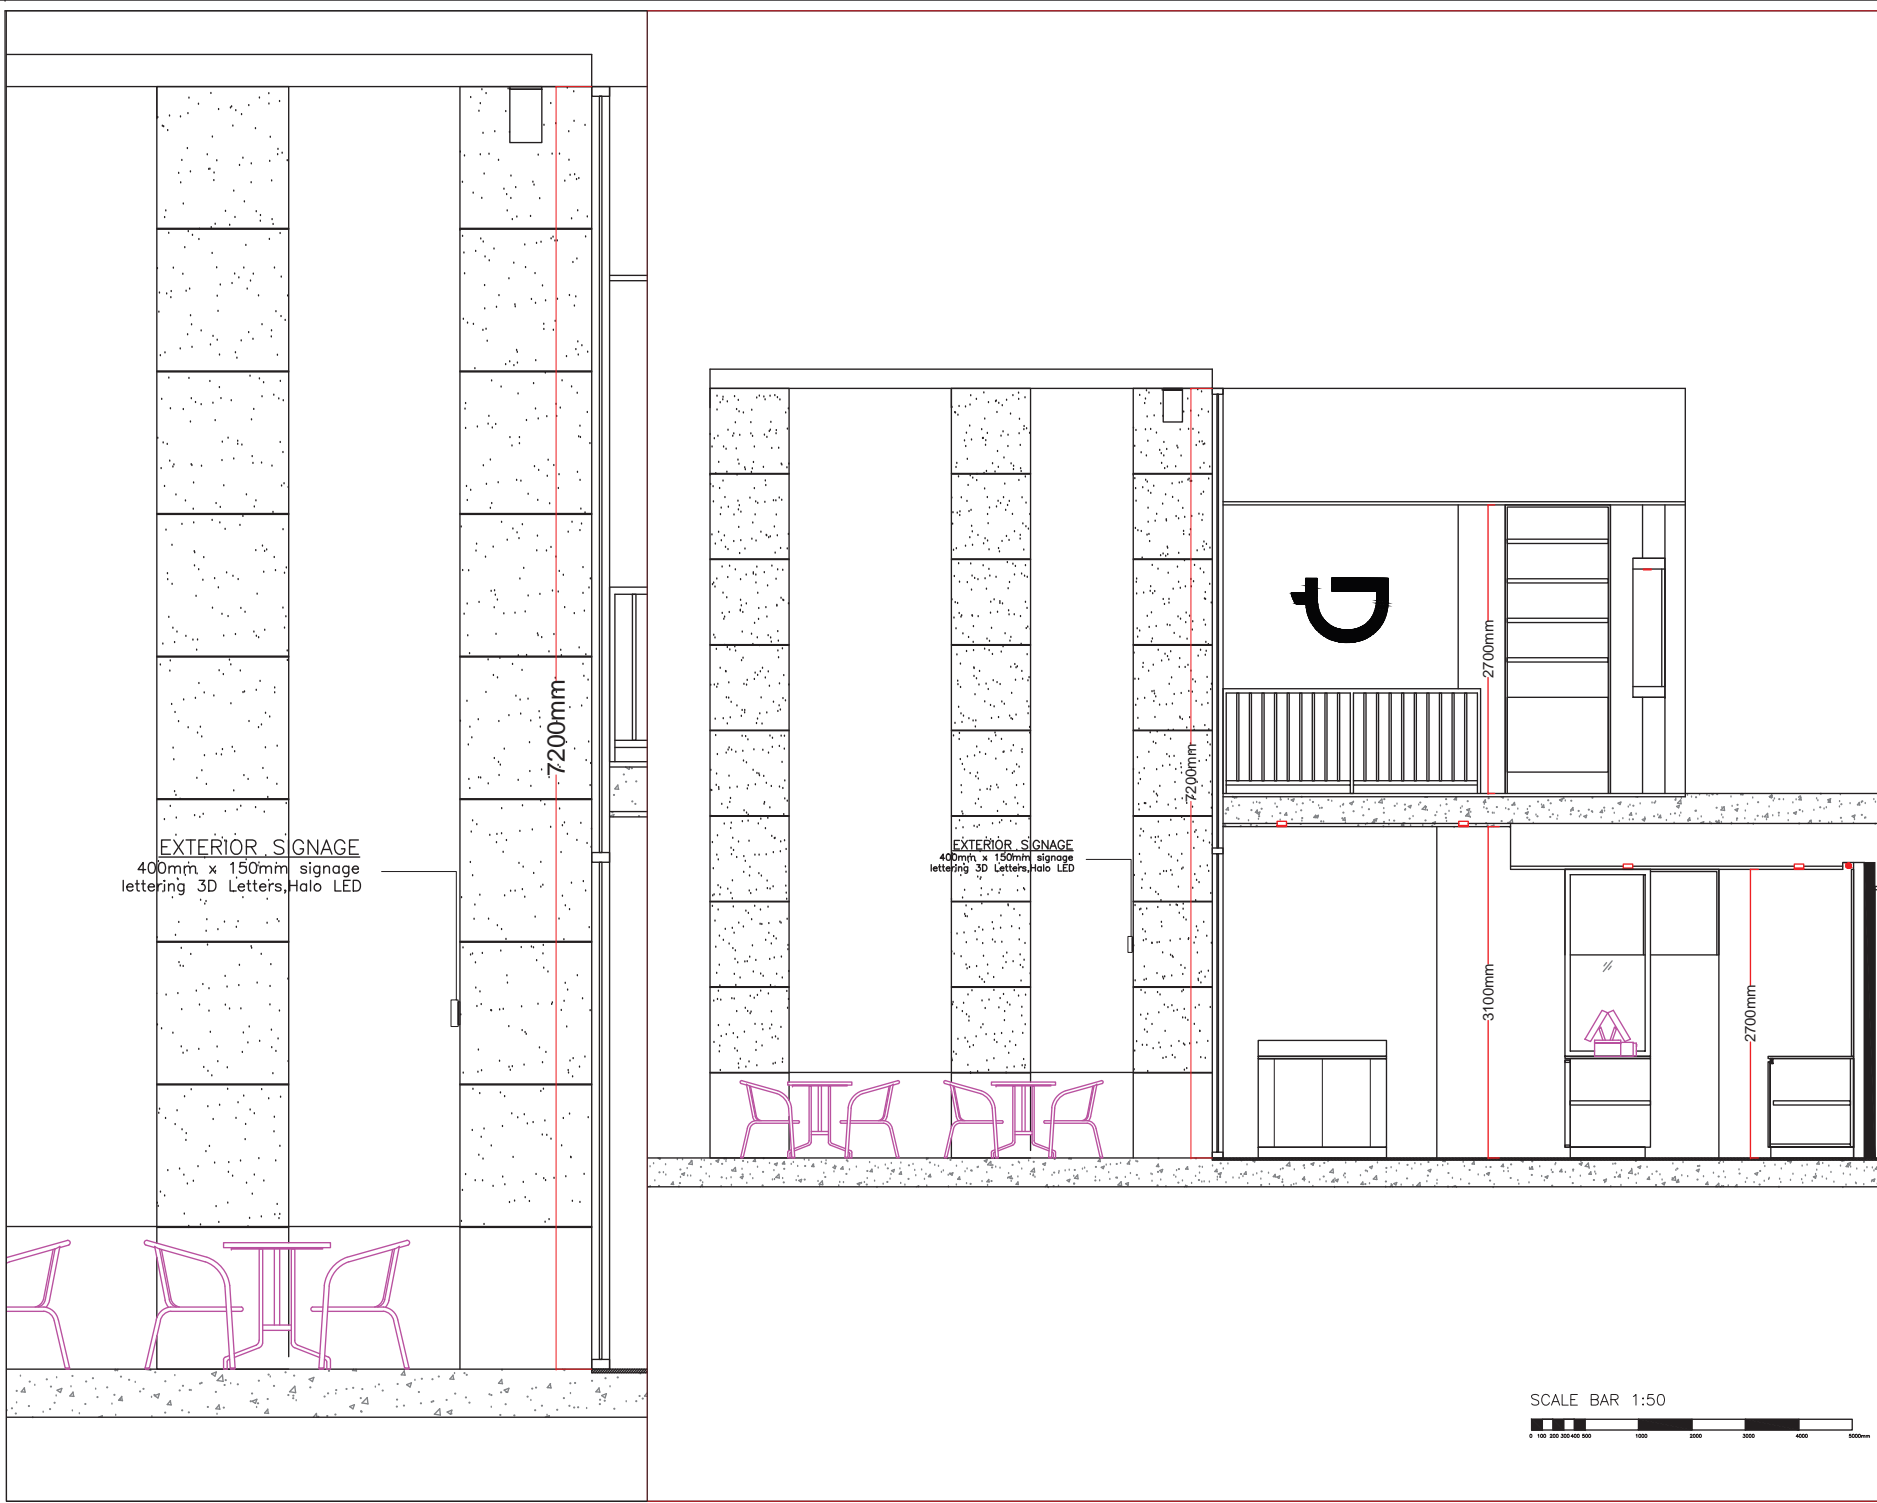

General Notes

- Existing
- New


No.	Revision/Issue	Date
1	Existing Floor Plan	15/05

Client  
Daku

Drawn By  
ASA


 
Project Name and Address  
24 Monument St, London EC3R 6AJ, UK

Project Daku Coffee Shop	Sheet Proposed New Section
Date 11/12/2023	
Scale	

 




General Notes

-  Existing
-  New



400mm x 150mm  
signage lettering  
3D Letters, Halo  
LED installed onto  
the existing  
column

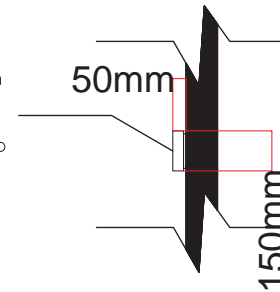

EXTERIOR SIGNAGE

Halo illuminated sign

Sign Type: Stainless steel built up letters

Depth: 50mm returns

Finish: Painted to RAL9005 matte

Illumination: Halo illuminated with cool white LEDs (6000k)

Fitting: Opal Acrylic backs will require drilling & screwing into mounting surface through spacers. Letters then placed over opal acrylic backs and fixed through return

No.	Revision/Issue	Date
1	Existing Floor Plan	15/05

Client  
Daku

Drawn By  
ASA

Project Name and Address  
24 Monument St, London EC3R  
6AJ, UK

Project Daku Coffee Shop	Sheet Detail Signage
Date 11/12/2023	
Scale 1:20	

SCALE BAR 1:20





Existing Street View



Proposed Street View

General Notes

Existing

New

1	Existing Floor Plan	15/05
No.	Revision/Issue	Date

Client  
Daku

Drawn By  
ASA

Project Name and Address  
24 Monument St, London EC3R 6AJ, UK

Project Daku Coffee Shop	Sheet Street View
Date 11/12/2023	
Scale	



General Notes

- Existing
- New

No.	Revision/Issue	Date
1	Existing Floor Plan	15/05


Client  
Daku

Drawn By  
ASA

Project Name and Address  
24 Monument St, London EC3R  
6AJ, UK

Project Daku Coffee Shop	Sheet 3D Render
Date 11/12/2023	
Scale	

DAKU 24 Monument  
Outdoor Furniture List

Furniture/Fixture	Brand Name	Quantity	Size	Colour	Link	Images	Placement
Outdoor Chair & Table	60cm Water Pattern Tempered Glass Round Table + 4 Chairs	4 set	W600 x D600 x H700	White	<a href="https://item.taobao.com/item.htm?spm=a1z09.2.0.0.445e2e8dV68Wae&amp;id=714665808474&amp;u=n3eddo rsb1e5&amp;skuld=4998554348529">https://item.taobao.com/item.htm?spm=a1z09.2.0.0.445e2e8dV68Wae&amp;id=714665808474&amp;u=n3eddo rsb1e5&amp;skuld=4998554348529</a>		Customer area <b>(OUTDOOR)</b>