


KEY:



BOUNDARY RED LINE INDICATES  
PREMISE LICENSE AREA

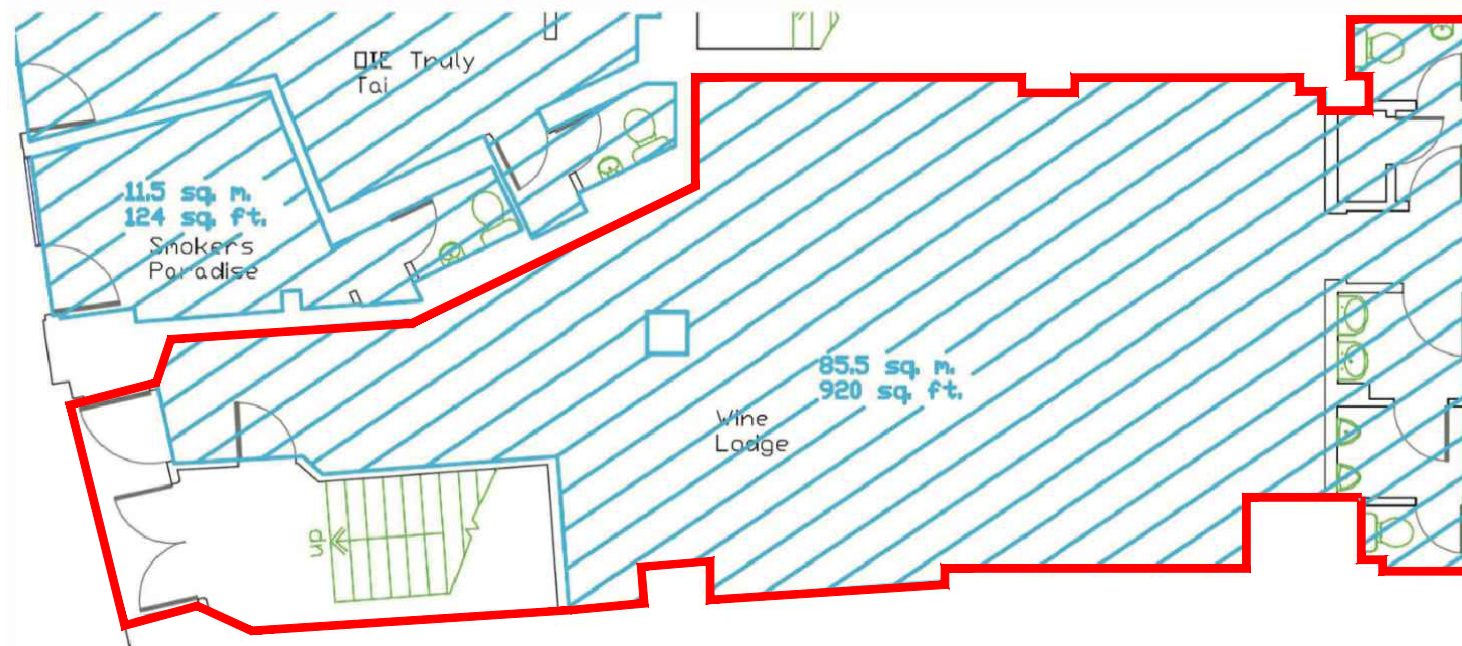

Copyright all rights reserved.  
The contents of this drawing can  
not be copied without written  
permission of the  
DRAWNHOUSE LTD



DrawnHouse LTD

Agent  
E. mail: office@drawnhouse.co.uk  
Mob: +447999329377

Key:  
- existing  
- proposed

Project name:  
143 Fenchurch Street,  
EC3M 6BL  
Title: GROUND FLOOR PLAN


Project number:  
8941  
Drawn:  
AN  
Revision:

Scale: A3 - 1:100  
Drawing No: 01  
Date: August 2024

KEY:



BOUNDARY RED LINE INDICATES PREMISE LICENSE AREA

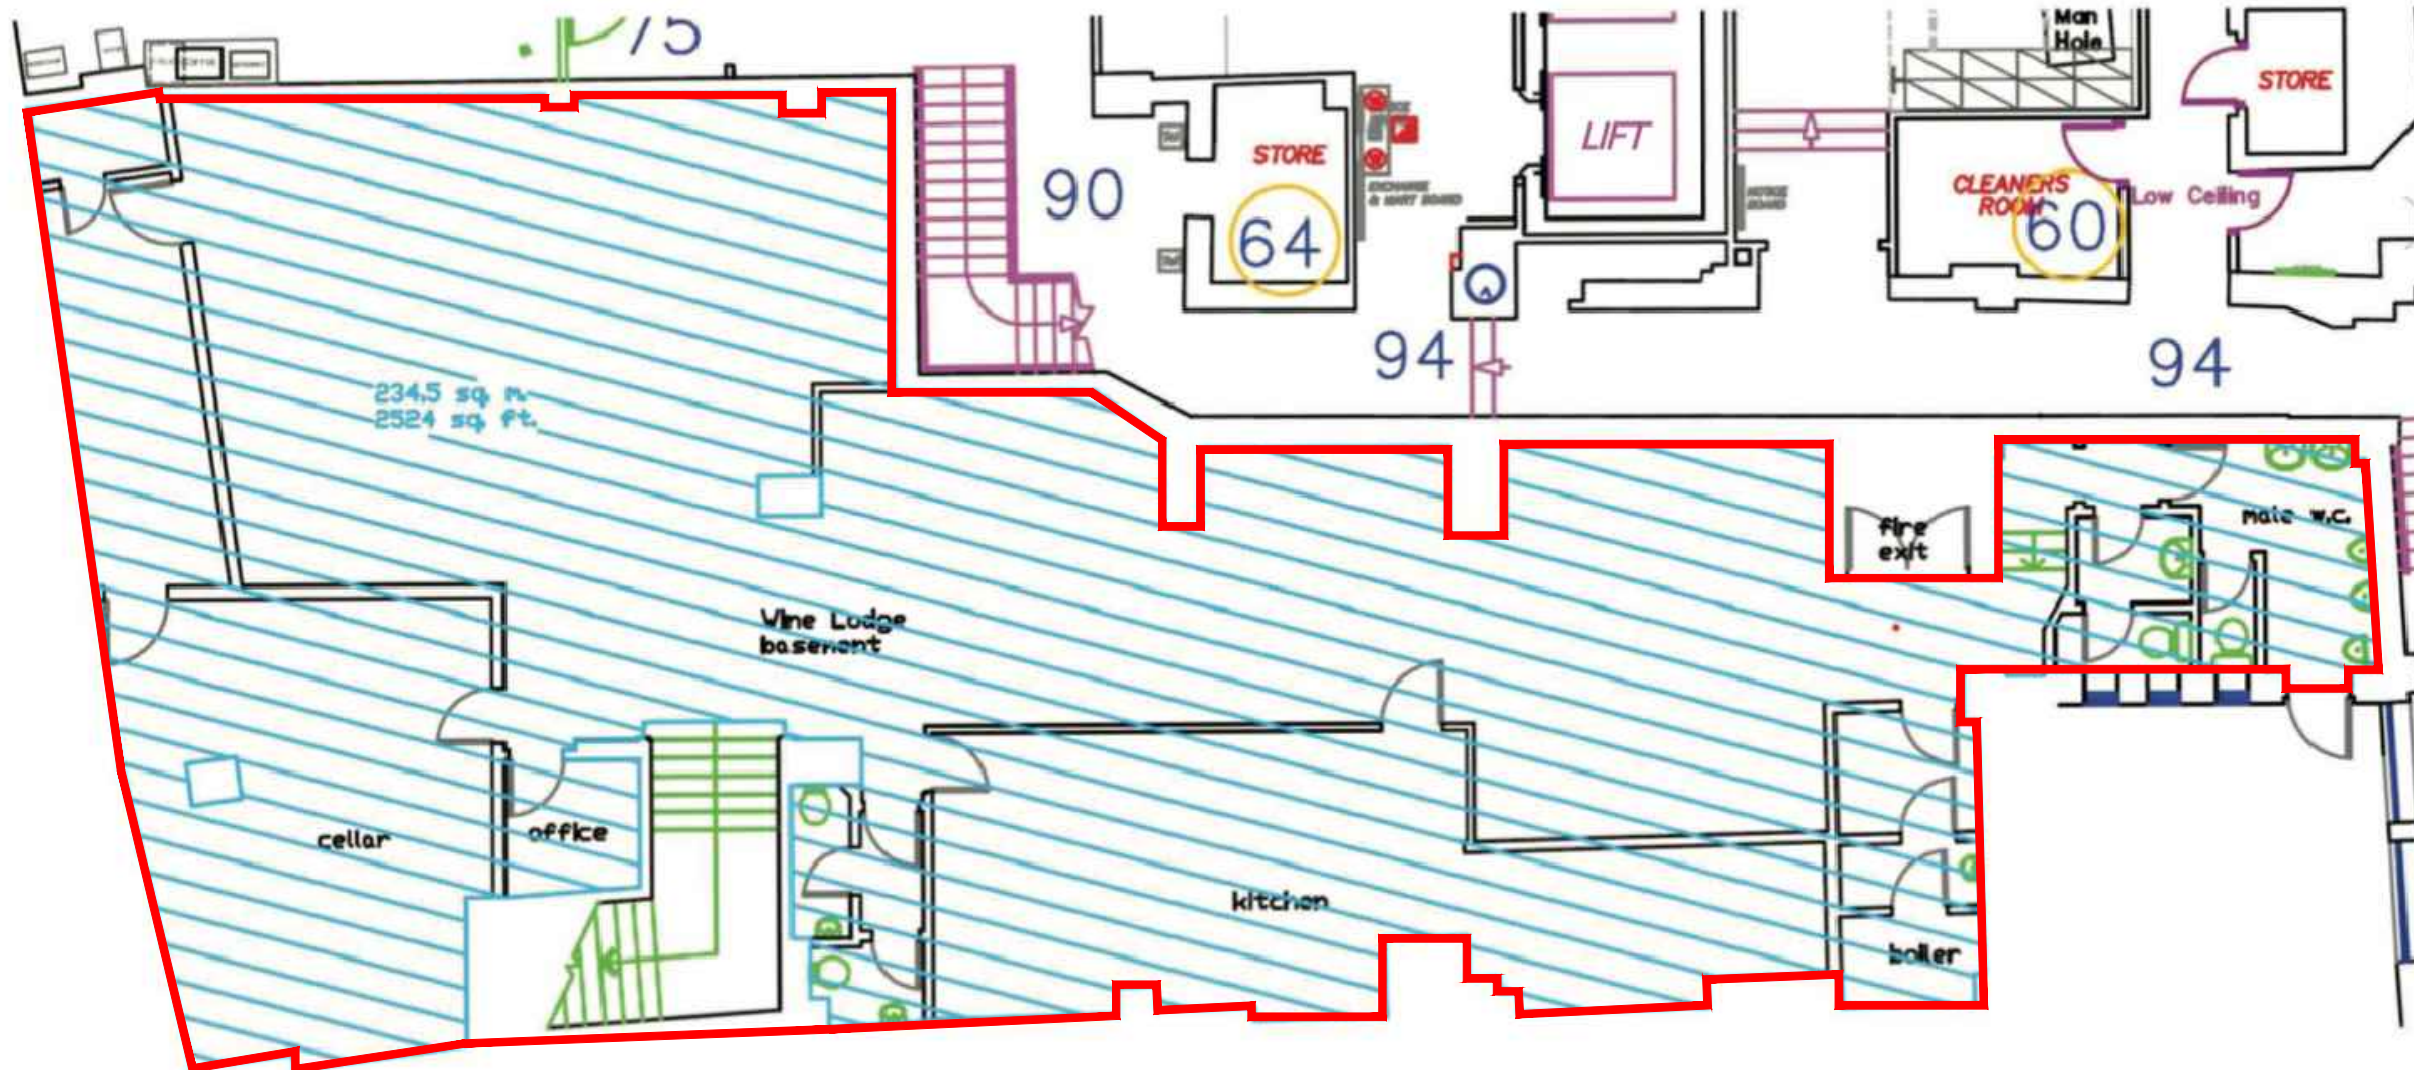

Copyright all rights reserved. The contents of this drawing can not be copied without written permission of the DRAWNHOUSE LTD



DrawnHouse LTD

Agent  
E-mail: office@drawnhouse.co.uk  
Mob: +447999329377

Key:  
- existing  
- proposed

Project name:  
143 Fenchurch Street,  
EC3M 6BL

Title: BASEMENT FLOOR PLAN

Project number: 8941

Drawn: AN

Revision:

Scale: A3 - 1:100

Drawing No: 02

Date: August 2024