


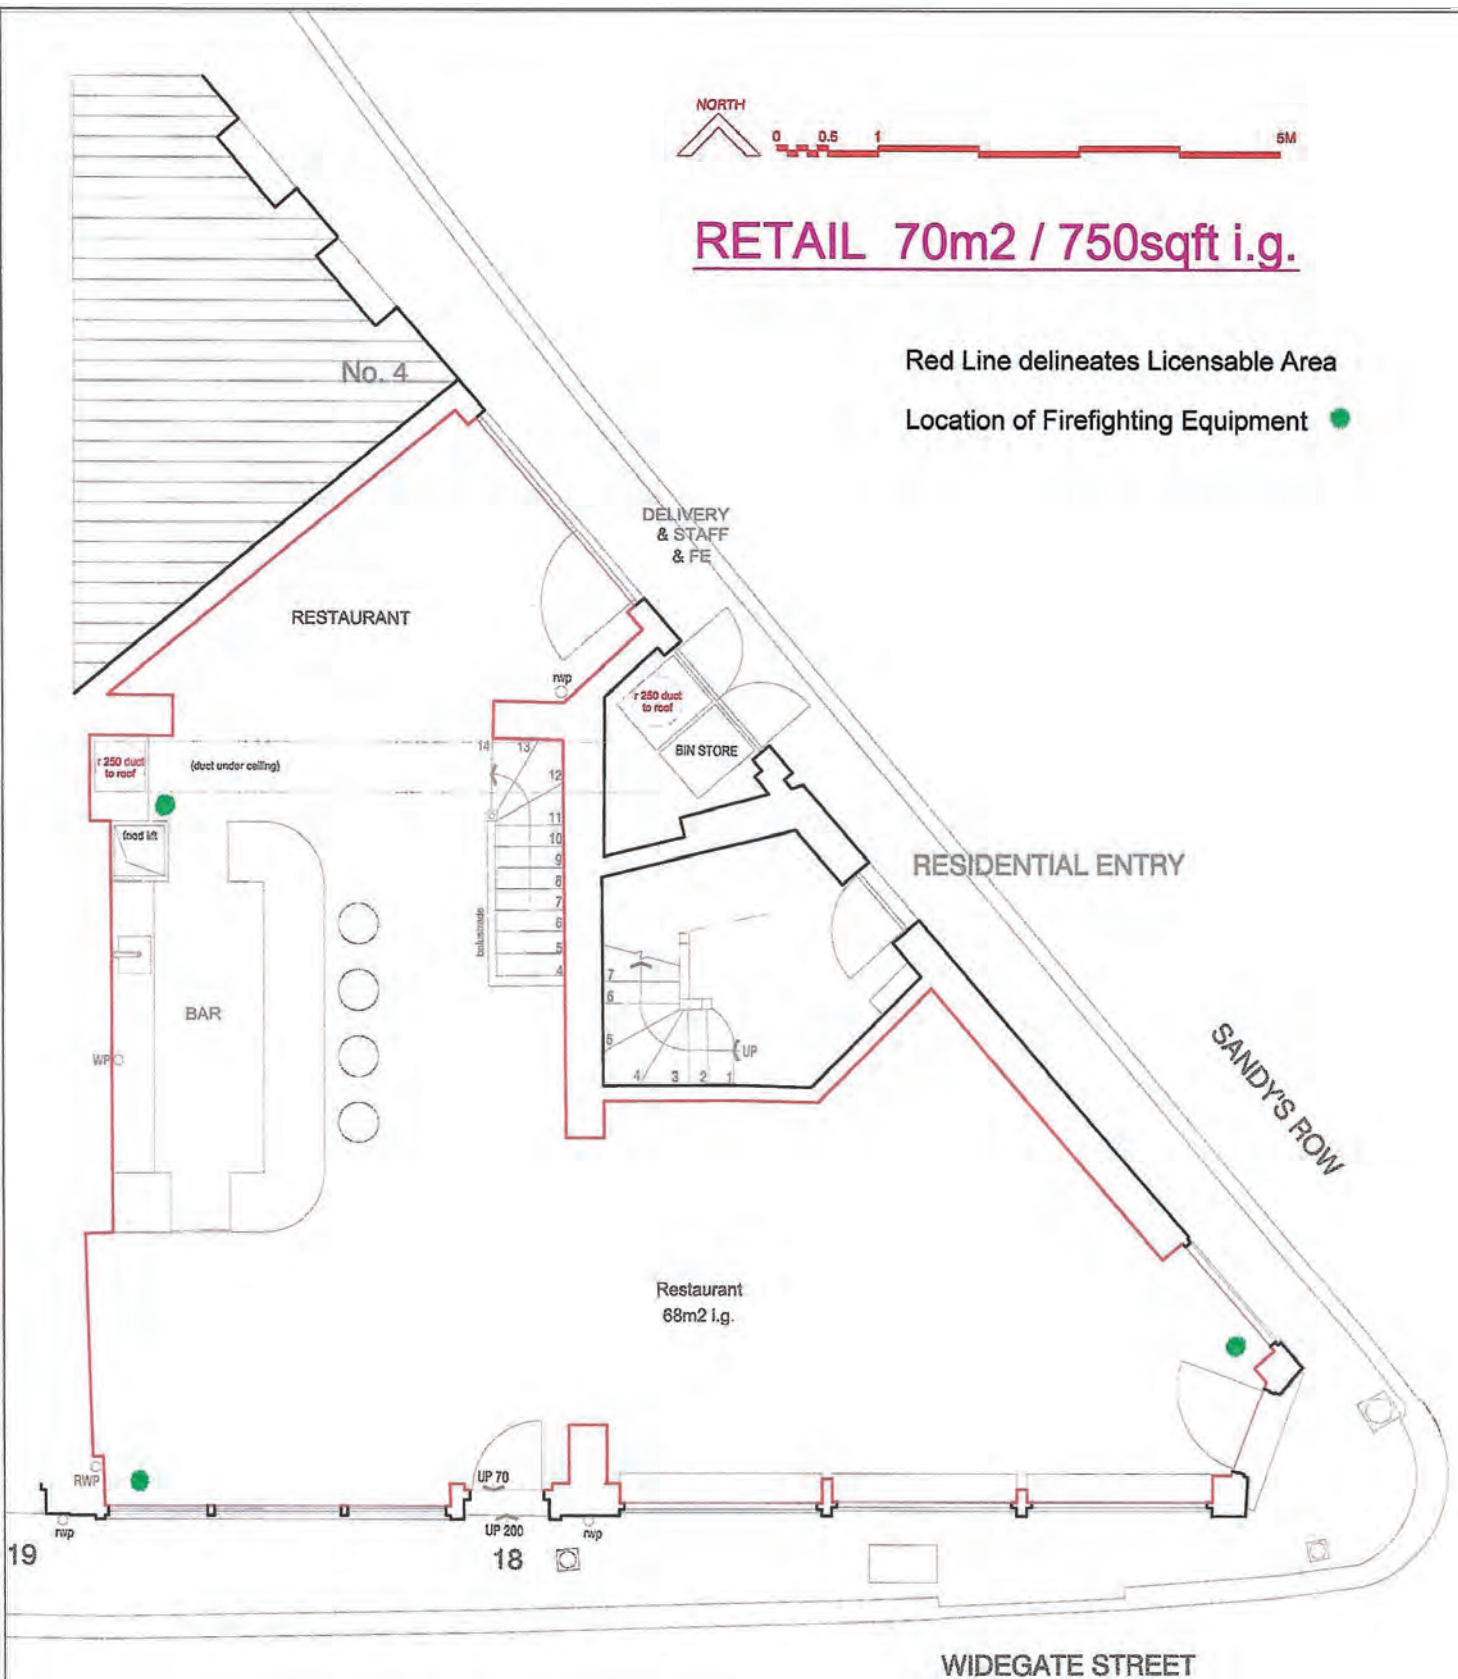

**RETAIL 70m<sup>2</sup> / 750sqft i.g.**

Red Line delineates Licensable Area

Location of Firefighting Equipment ●



**PROPOSED GROUND FLOOR**

**1:100 @ A4**

**17-18 WIDEGATE STREET E1 7HP**



## RETAIL 60m<sup>2</sup> / 645sqft i.g.

Red Line Delineates Licensable Area

Location of Firefighting Equipment ●



## PROPOSED BASEMENT

1:100 @ A4

17-18 WIDEGATE STREET E1 7HP