








**FIRE SAFETY INSTALLATION LEGEND**

-  9 litre water extinguisher
  -  9 litre foam extinguisher
  -  2kg carbon dioxide extinguisher
  -  Sign - Internally illuminated 'Fire Exit' - or graphic equivalent
- CAMERA INSTALLATION LEGEND**
-  CCTV camera (possible 360 degree viewing)
  -  DVR + monitor

ITEM	ITEM BY	ITEM BY
TBC BY	FIRE	SPECIALIST
ALARM	ELECTRICAL	CONTRACTOR
SPECIALIST		
		*
		*
		*

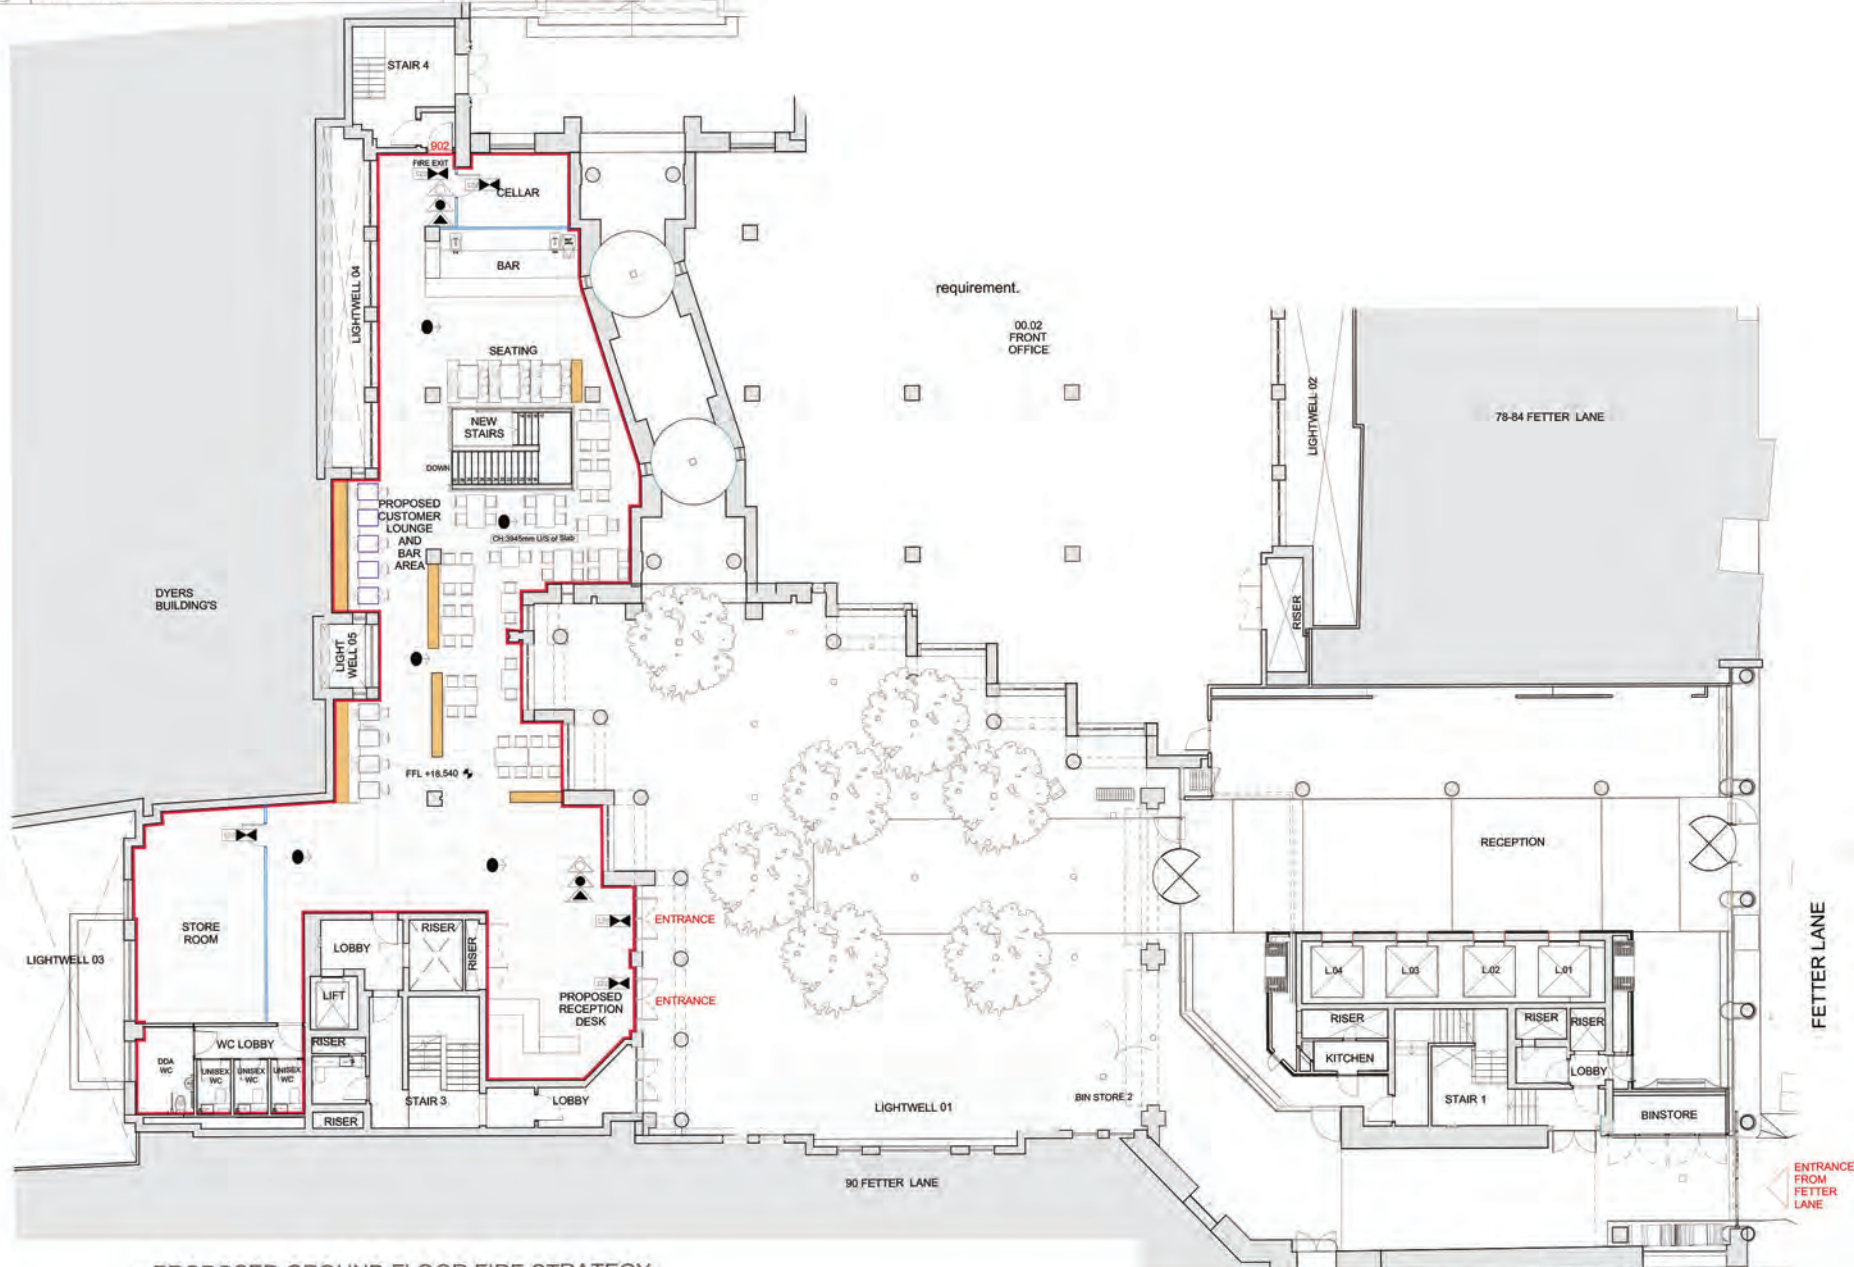

requirement.

00.02  
FRONT  
OFFICE

78-84 FETTER LANE

DYERS BUILDING'S

FETTER LANE

90 FETTER LANE

ENTRANCE FROM FETTER LANE

**1 PROPOSED GROUND FLOOR FIRE STRATEGY**  
1:100@A1

**FIGURED DIMENSIONS ONLY TO BE USED**

**Note:**  
All dimensions to be checked by contractor prior to the commencement of works.

This drawing should only be used for the intended status shown.

All areas to remain covered by Landlords existing fire detection and suppression systems. All emergency signage and lighting to remain as existing.

No proposed ceilings to new rooms unless otherwise specified otherwise.

Revisions

**Thomas Morgan Architect**  
1 New Hagg, Holmfirth, HD9 6RN  
Tel: 07628 926366  
www.thomas-morgan.co.uk

**ENIGMA QUEST**  
FETTER YARD  
86 FETTER LANE  
LONDON  
EC4A 1EN

Key Plan

Drawing Title

**Proposed Ground Floor Fire Strategy**

Scale bar	Scale	1:200@A3/1:100@A1
Status	FOR LANDLORD APPROVAL	
First issued	28/03/2024	
Job No.	2308	Rev. -
Dep. No.	221	

FET-ALL-03-00-006-X-20723\_A003.dwg



AUTODESK Viewer

AUTODESK