



HONI POKE  
144 Cheapside \_ Unit 2  
Restaurant Layout  
Scale 1:100

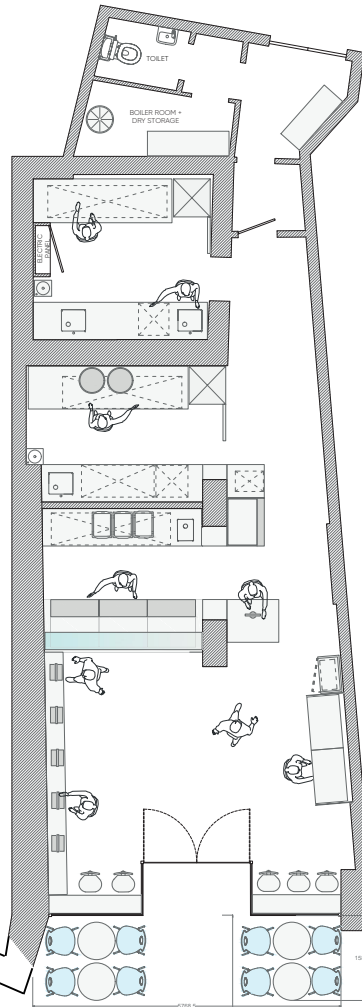

Location Plan  
Scale 1:1250

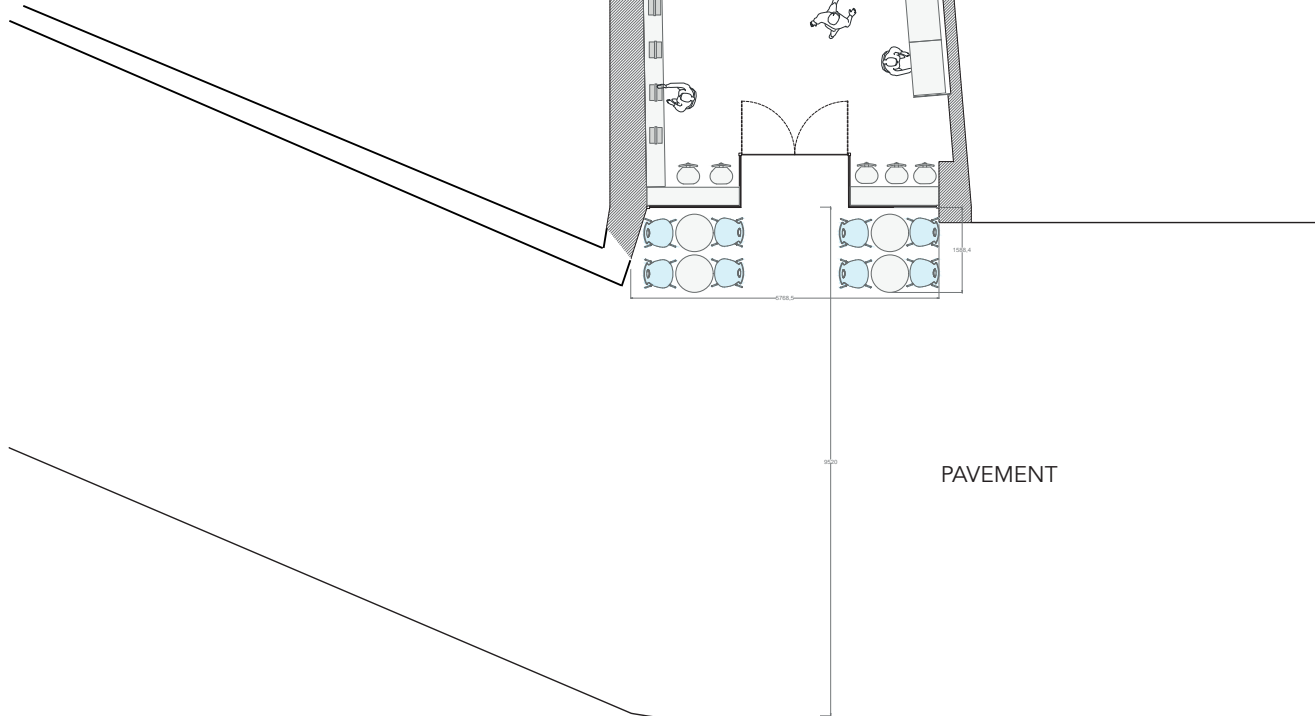

PAVEMENT

DRAWING: @A3_OUTDOOR
DATE: 12.10.23
CAD FILE NAME: HP_144 CHEAPSIDE_ST PAULS
SCALE: 1:100
DRAWING No:

**A101**