


SEATING AREA TO BE NON SMOKING

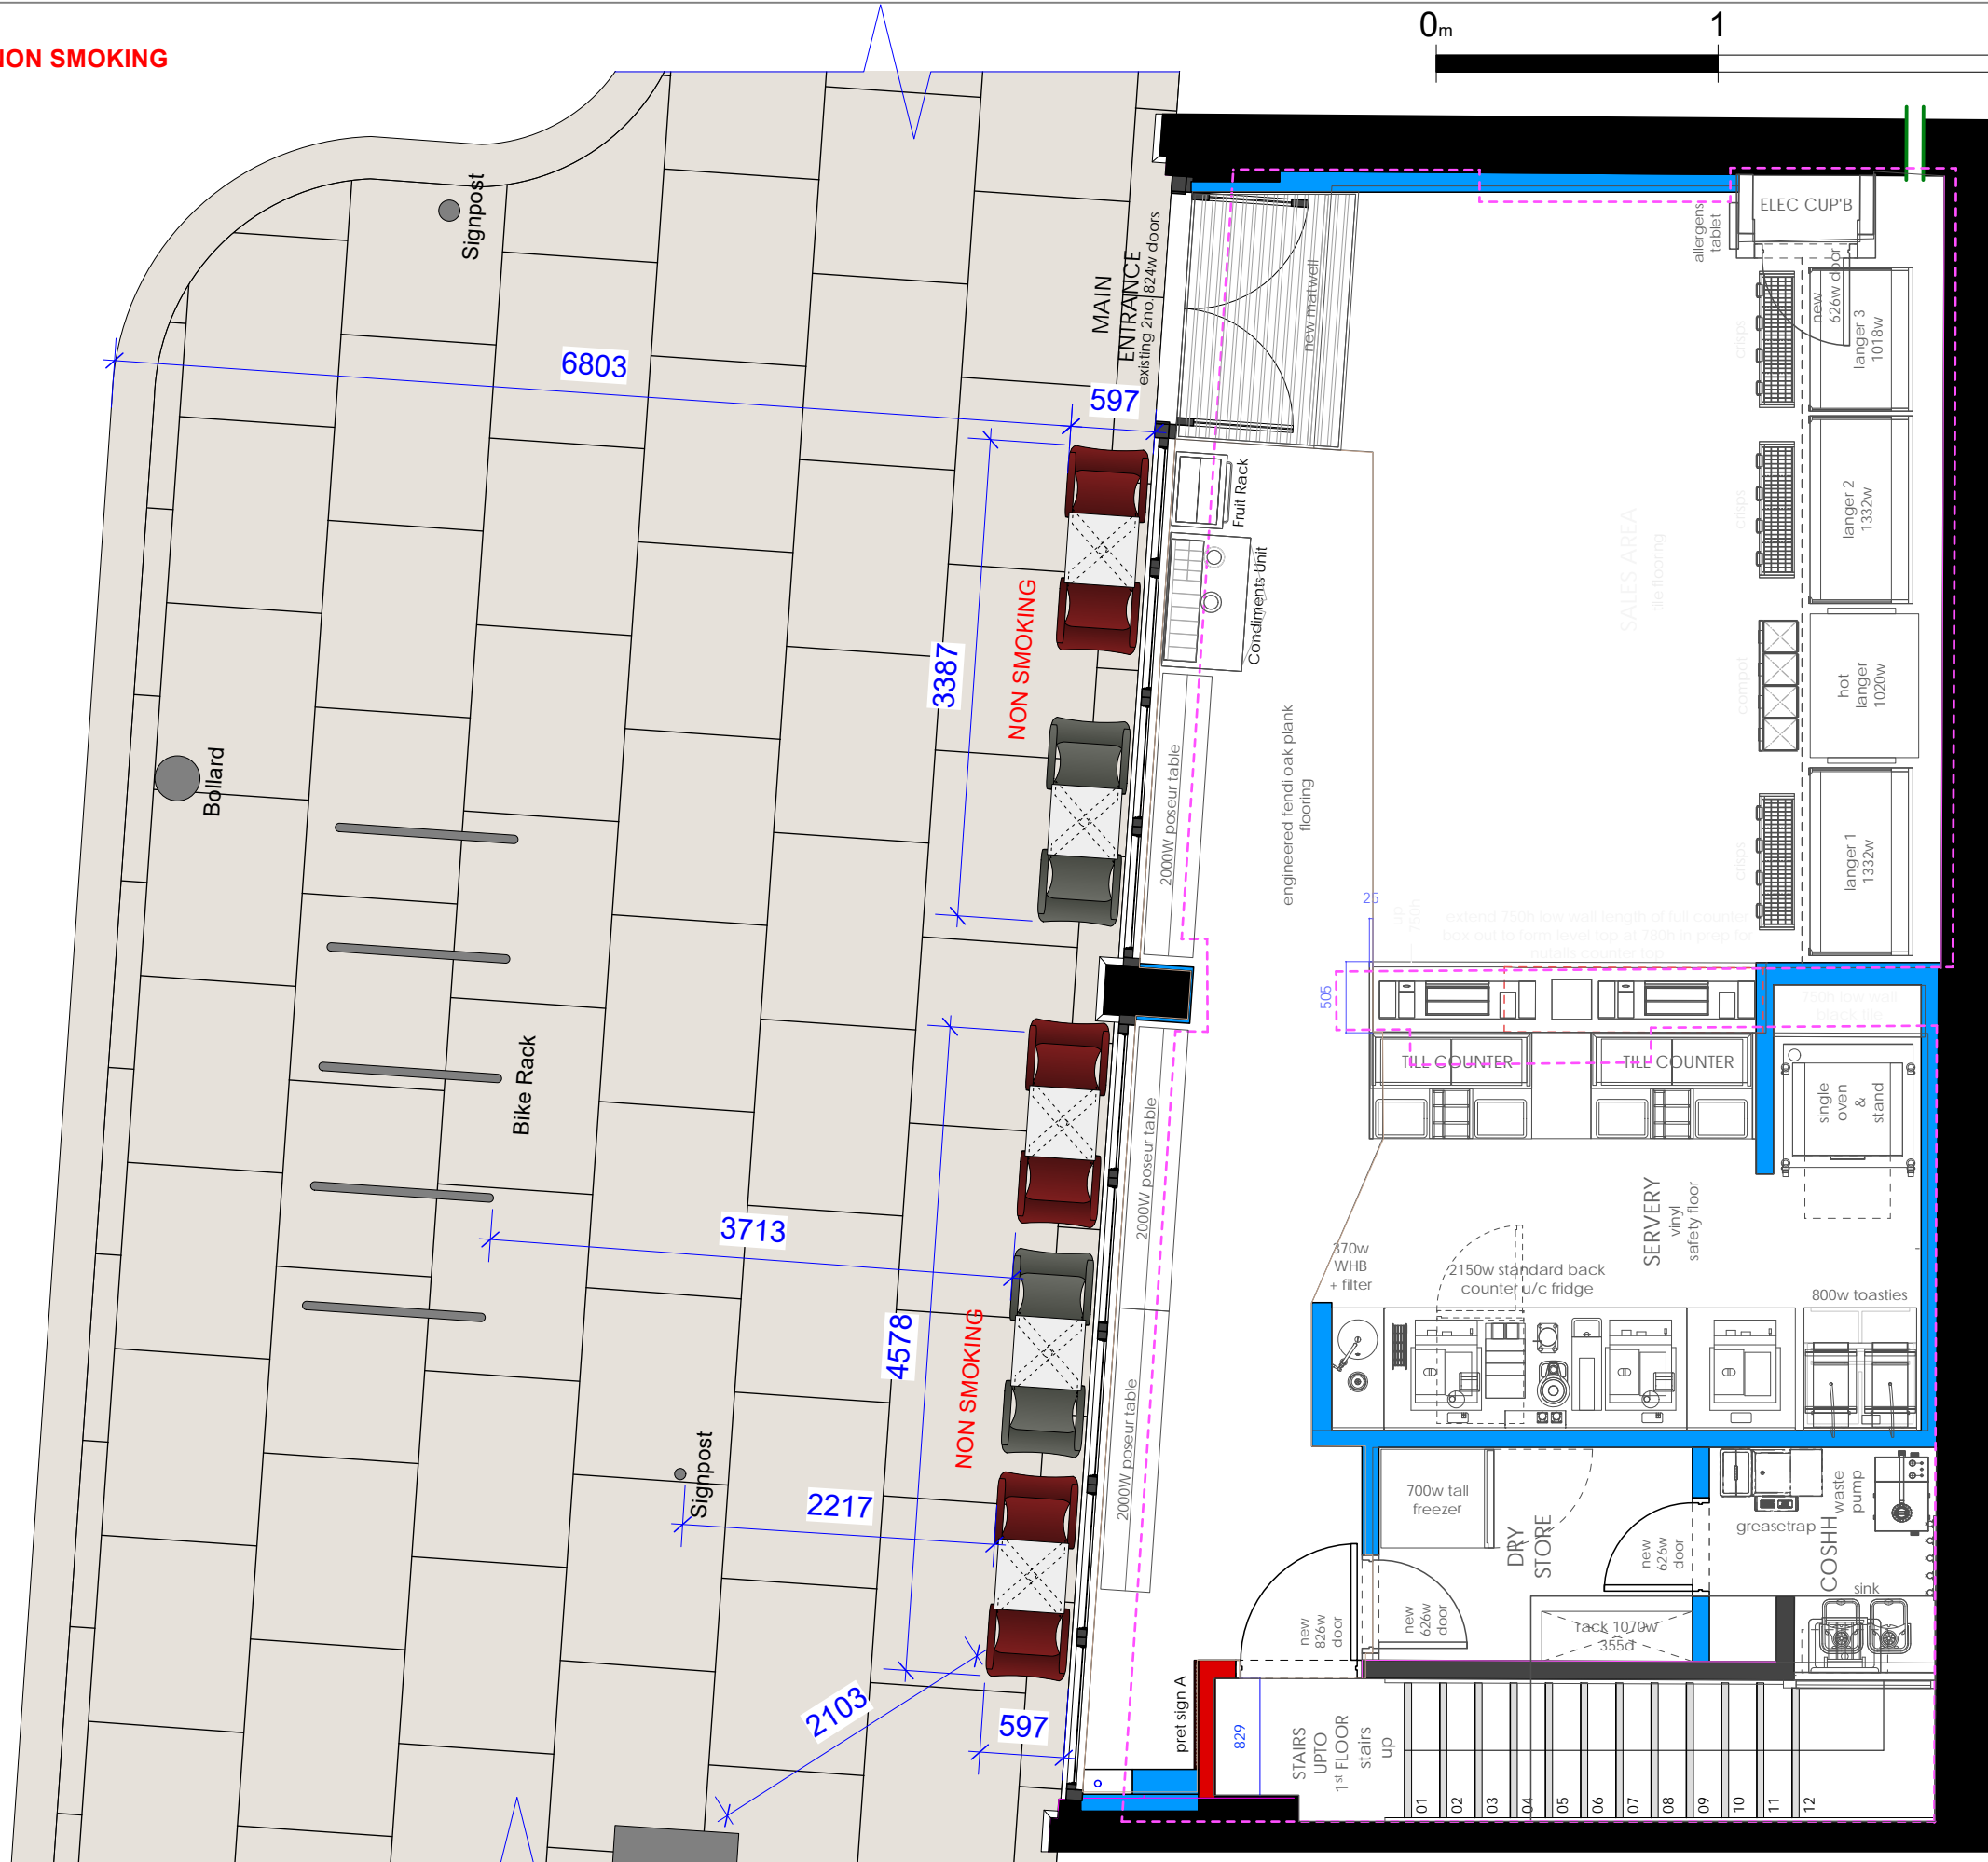

Notes:

As Proposed

★ **PRET A MANGER** ★

75B, Verde, 10 Bressenden Place,
London SW1E 5DH

Site: 19-20 Liverpool Street

Title: Seating Licence

Rev: Date: Drawn By:

Dwg No. (528)LIVST-Pret-01-SL

Date: 19.03.24 Revision:

Scale: 1:50 @ A3 Drawn By: GN

THIS DRAWING IS NOT TO BE SCALED
Figured dimensions only to be used. This drawing is subject to and protected by the provision of the copyrights acts. Any discrepancies or queries to be notified immediately. All dimensions to be verified on site.
© PRET A MANGER (EUROPE) LTD 2004

Proposed External Plan 1:50 @ A3