


BASEMENT

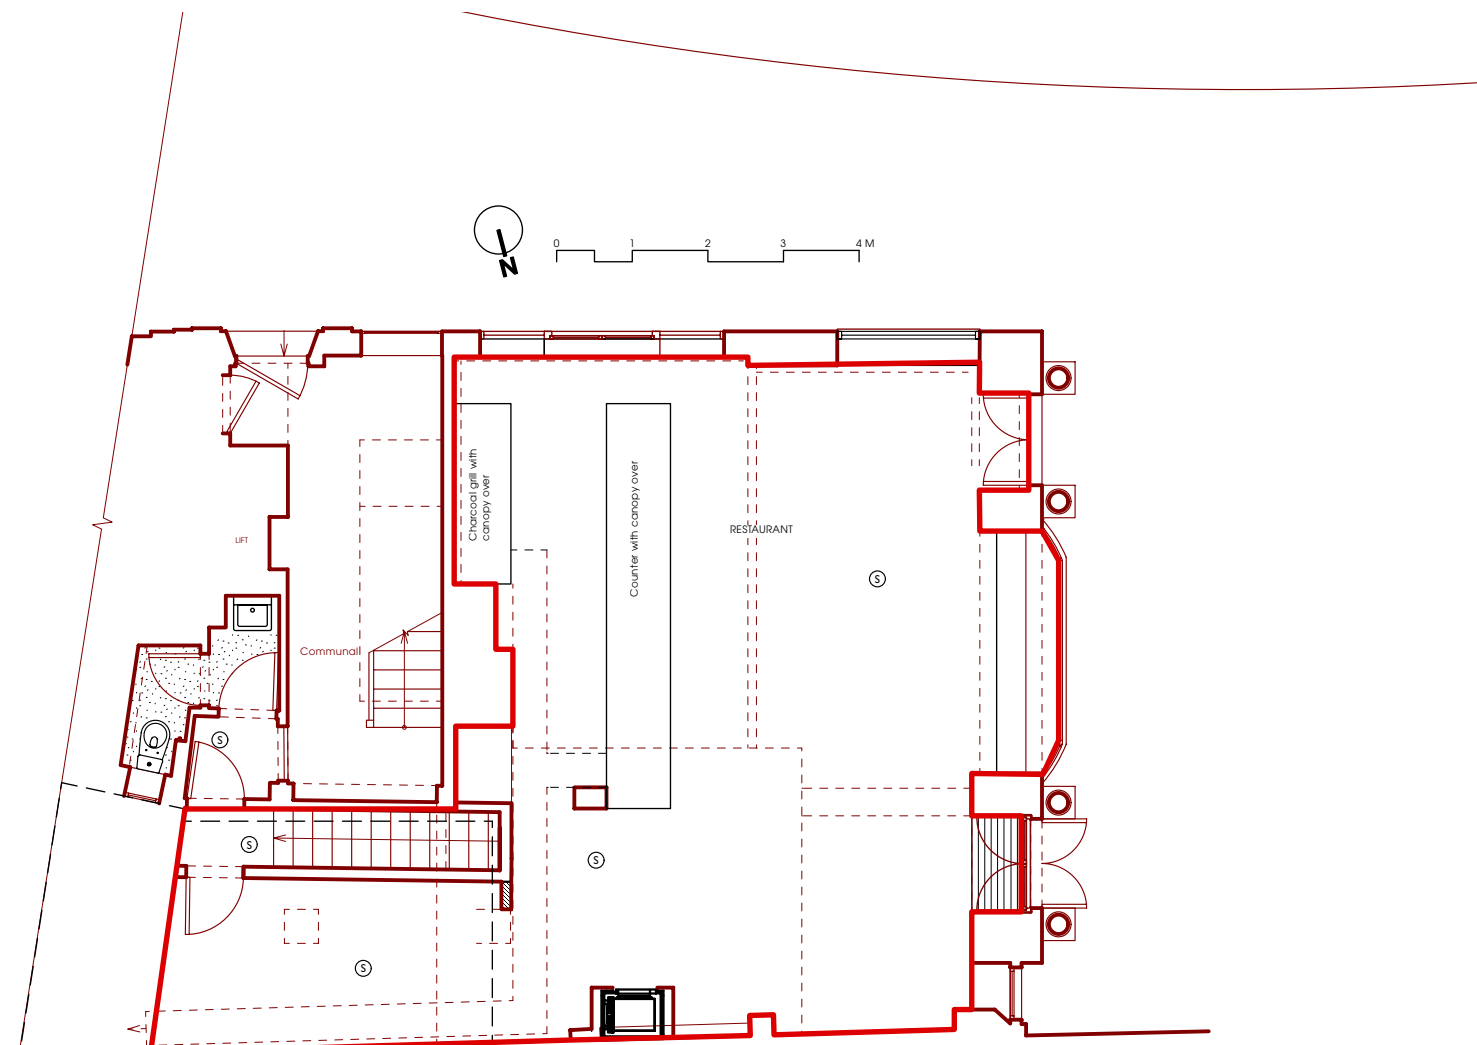

GROUND FLOOR

AREA OUTLINED IN RED IS THE LICENCED AREA

Ⓢ INDICATES A SMOKE ALARM

Ⓜ INDICATES A HEAT ALARM

## PLANNING

Do not scale this drawing. All dimensions are in millimetres.

Contractors are to check all dimensions prior to commencement on site and notify the architect of any errors, omissions, or discrepancies.

HTC Architects (London) Ltd. retain copyright of this drawing. It may not be copied, altered or reproduced in any way without their written authority. © HTC Architects (London) Ltd.

**HTC Architects London**

Unit 9, Shoreditch Town Hall,  
380 Old St, London EC1V 9LT

Tel: 020 7739 0399  
Email: mail@godsmarkarchitecture.com



Project name:  
Sky Beruif, 43-45 Eastcheap

Drawing name:  
Basement & Ground Floor

Date: Aug 2024	Job no: 890EC	Drawing no: PA24
Scale: 1:1000 @ A3	Revision: E	Drawn by: TG

**htcarchitects**