




SCALE BAR 1:50

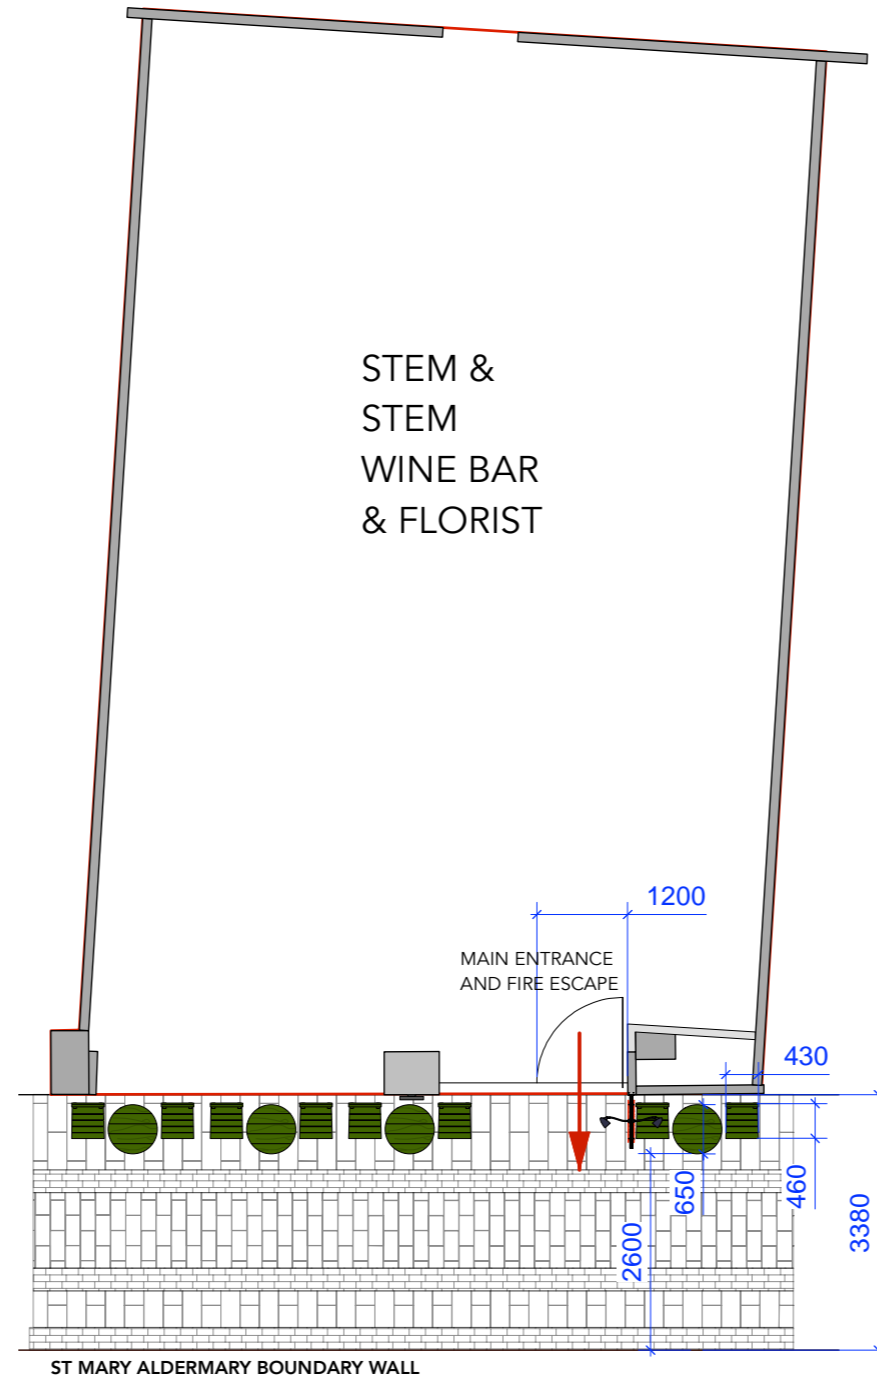

1 PROPOSED PAVEMENT LICENCE PLAN  
1:50 @A1, 1:100@A3



ALL DRAWINGS TO BE READ IN CONJUNCTION WITH THE PRELIMINARIES AND SCHEDULE OF WORKS

DESIGN INTENT DRAWING. DO NOT SCALE. ALL DIMENSIONS TO BE CHECKED ON SITE. THIS DRAWING IS THE SOLE COPYRIGHT OF SARA HESKIN AND IS NOT TO BE REPRODUCED WITHOUT PERMISSION.

FURNITURE TO BE PLACED ON HIGHWAY FROM 10AM TO 11PM, MONDAY TO SATURDAY

REVISIONS:

CODE	DATE	DESCRIPTION

PROJECT NO: 1046 CLIENT/PROJECT: Stem&Stem

SITE ADDRESS: 12 Bow Lane  
London  
EC4M 9AL

DATE: 09/04/2024 DRAWN: CF CHECKED: SH SCALE: 1:50@A1/1:100@A3

TITLE: PAVEMENT LICENCE PLAN

STATUS: FOR PLANNING

DWG. NO: 1046\_110 REV:  

**RAVEN**  
collective  
e: sara@ravencollective.co.uk t:07732 692348