

NOTES

ALL FIRE DOORS ARE TO HAVE "FIRE DOOR KEEP SHUT" SIGNS UNLESS INDICATED AS A "FIRE DOOR KEEP LOCKED"

ALL FIRE DOORS ARE TO HAVE DOOR CLOSERS.


ALL DOORS ARE TO HAVE SIMPLE FASTENINGS TO ENABLE EASY OPERATION.

NO WORK PROPOSED IN THIS AREA

NOTE:

The Contractor is to check and verify all building and site dimensions, levels and sewer invert levels at connection points before work starts. This drawing must be read with and checked against any structural or other specialist drawings provided. The Contractor is to comply in all respects with the current Building Regulations whether or not specifically stated on these drawings. This drawing is not intended to show details of foundation or ground conditions. Each area of ground relied upon to support the structure depicted must be investigated by the Contractor and suitable methods of foundation be provided.

- NOTES.
1. FOR GEN
 2. DO NOT
 3. VERIFY A
 4. READ IN
 5. BRING AN

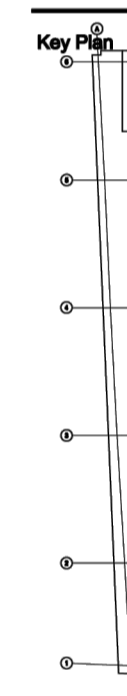

SET
SQUARE
STUDIO
PLANNING AND CONSTRUCTION

Site
CRICKET
London

Title
LAYOUT DRAWING
General Arrangement

Project Manager/ Checked	Drawn By TH	Scale 1:100@A1	Date 04/24
Arch./Des.	Drawing Number 24:054/001	Rev.	