


Key
 New e-scooter and cycle hire parking bay

New e-scooter and cycle hire parking bay. Existing disabled bay displaced

Displaced disabled bay


Project
 E-scooter Parking Programme 2024/25






Drawing title
 Aldermanbury Design Details

| | | | | | |
|-------|-----|---------------|----|----------|----------|
| Scale | NTS | Original size | A4 | Date | Oct 2024 |
| Drawn | AC | Checked | AC | Approved | SL |

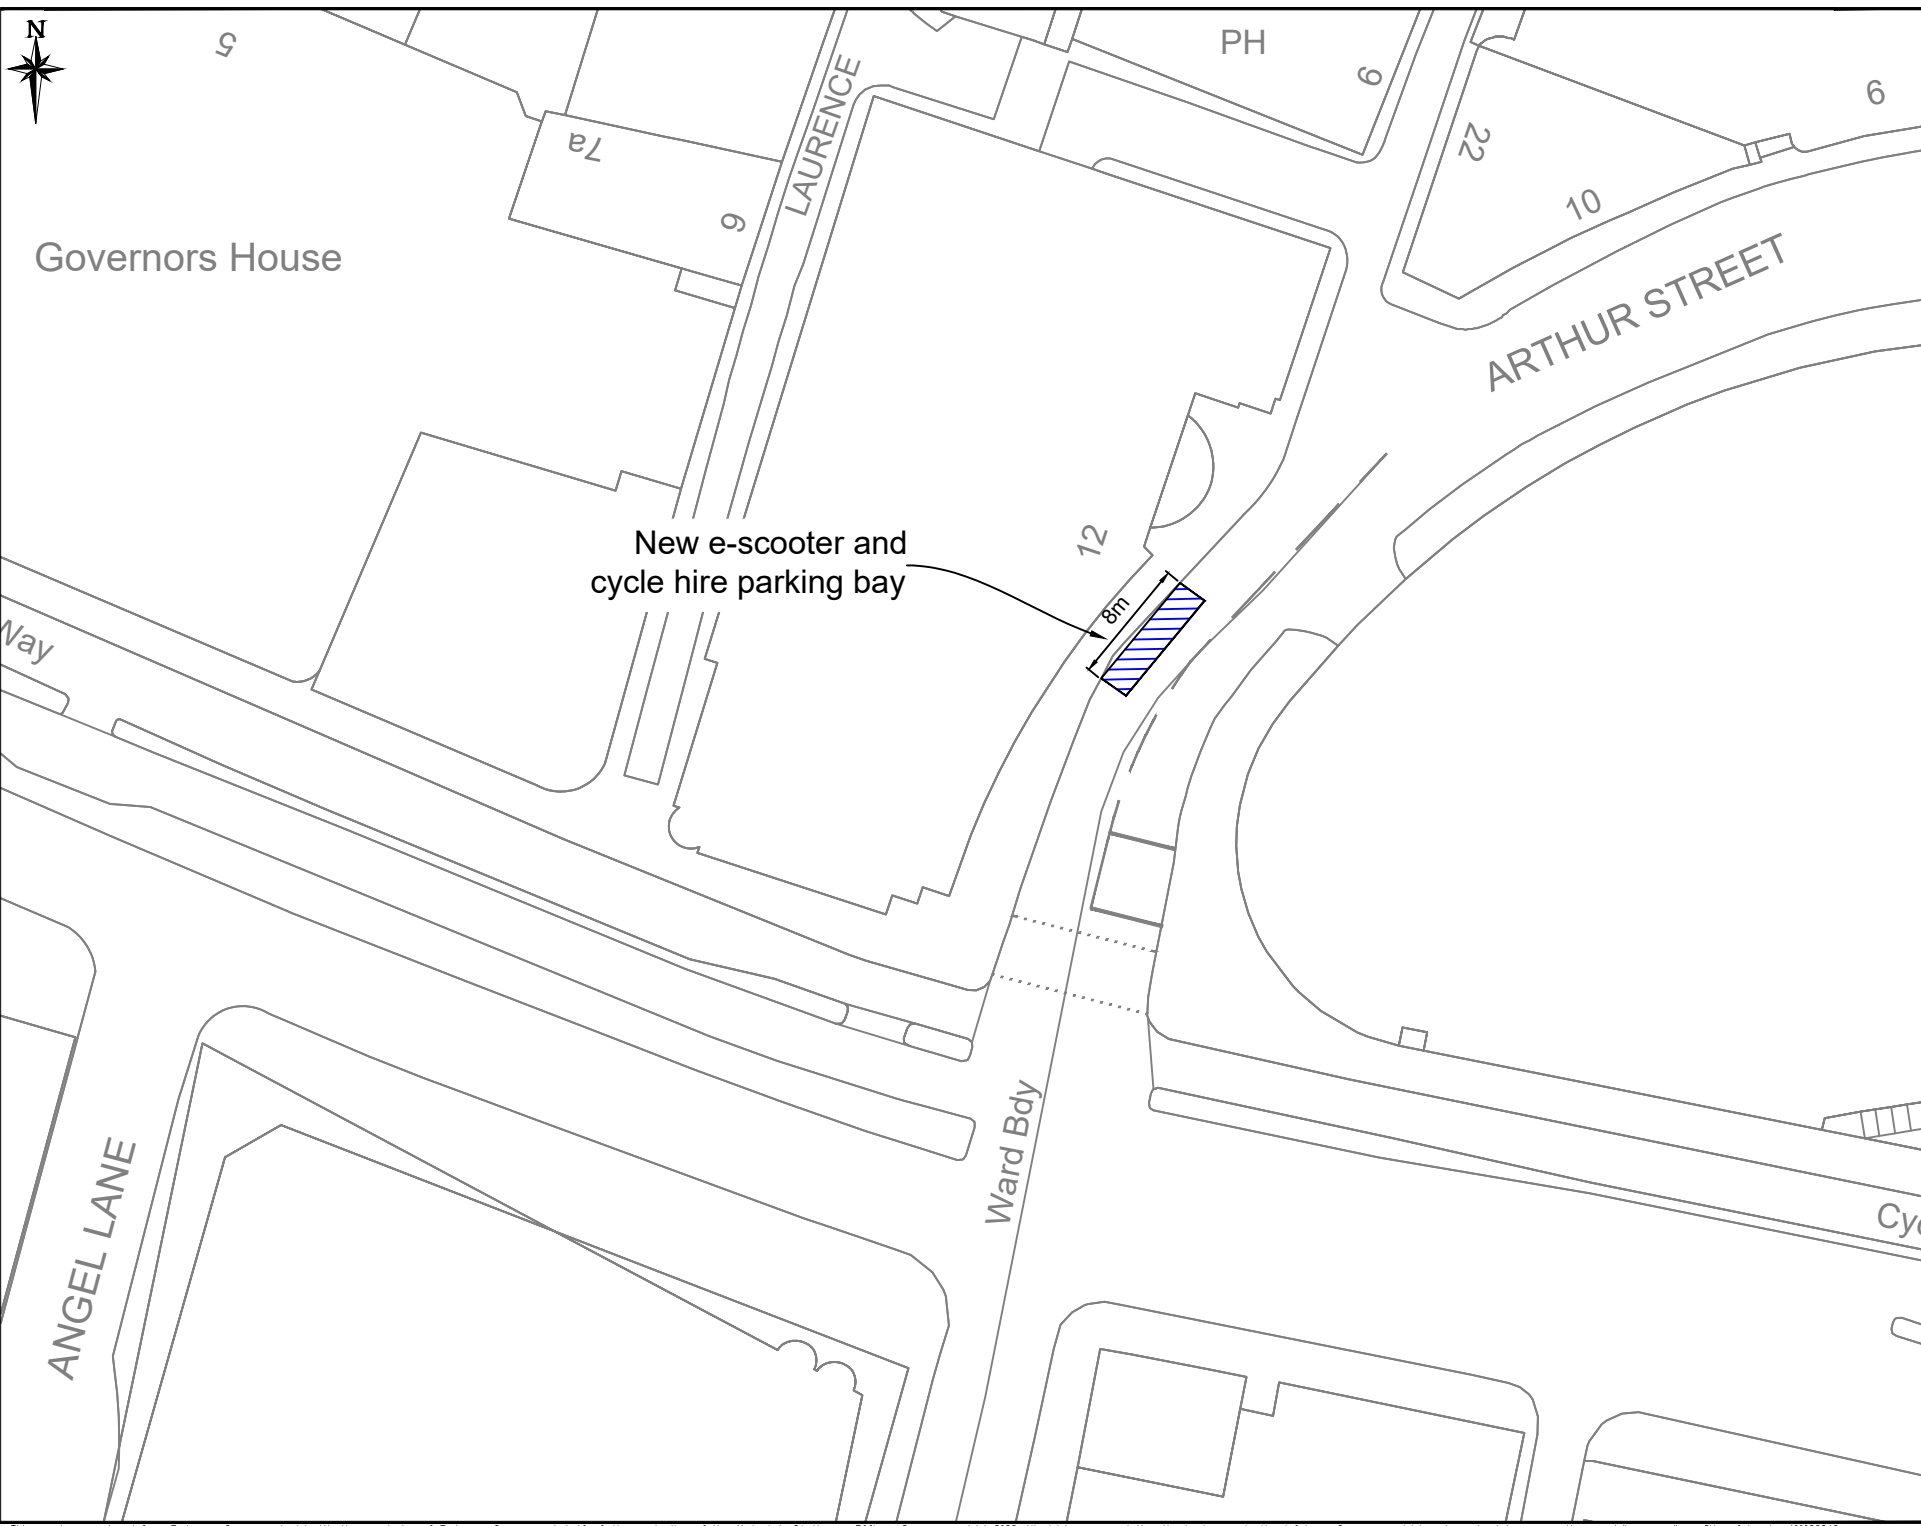
ENVIRONMENT DEPARTMENT
 City of London Corporation
 PO Box 270
 Guildhall
 London EC2P 2EJ
 020 7332 1710





- Key**
-  New e-scooter and cycle hire parking bay
 -  New disabled parking bay
 -  New Payment parking bay
 -  Existing parking bay
 - 

New e-scooter and cycle hire parking bay

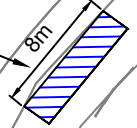

Project
E-scooter Parking Programme
2024/25


Drawing title
Arthur Street
Design Details






| | | | | | |
|-------|-----|---------------|----|----------|----------|
| Scale | NTS | Original size | A4 | Date | Oct 2024 |
| Drawn | AC | Checked | AC | Approved | SL |

ENVIRONMENT DEPARTMENT
City of London Corporation
PO Box 270
Guildhall
London EC2P 2EJ
020 7332 1710

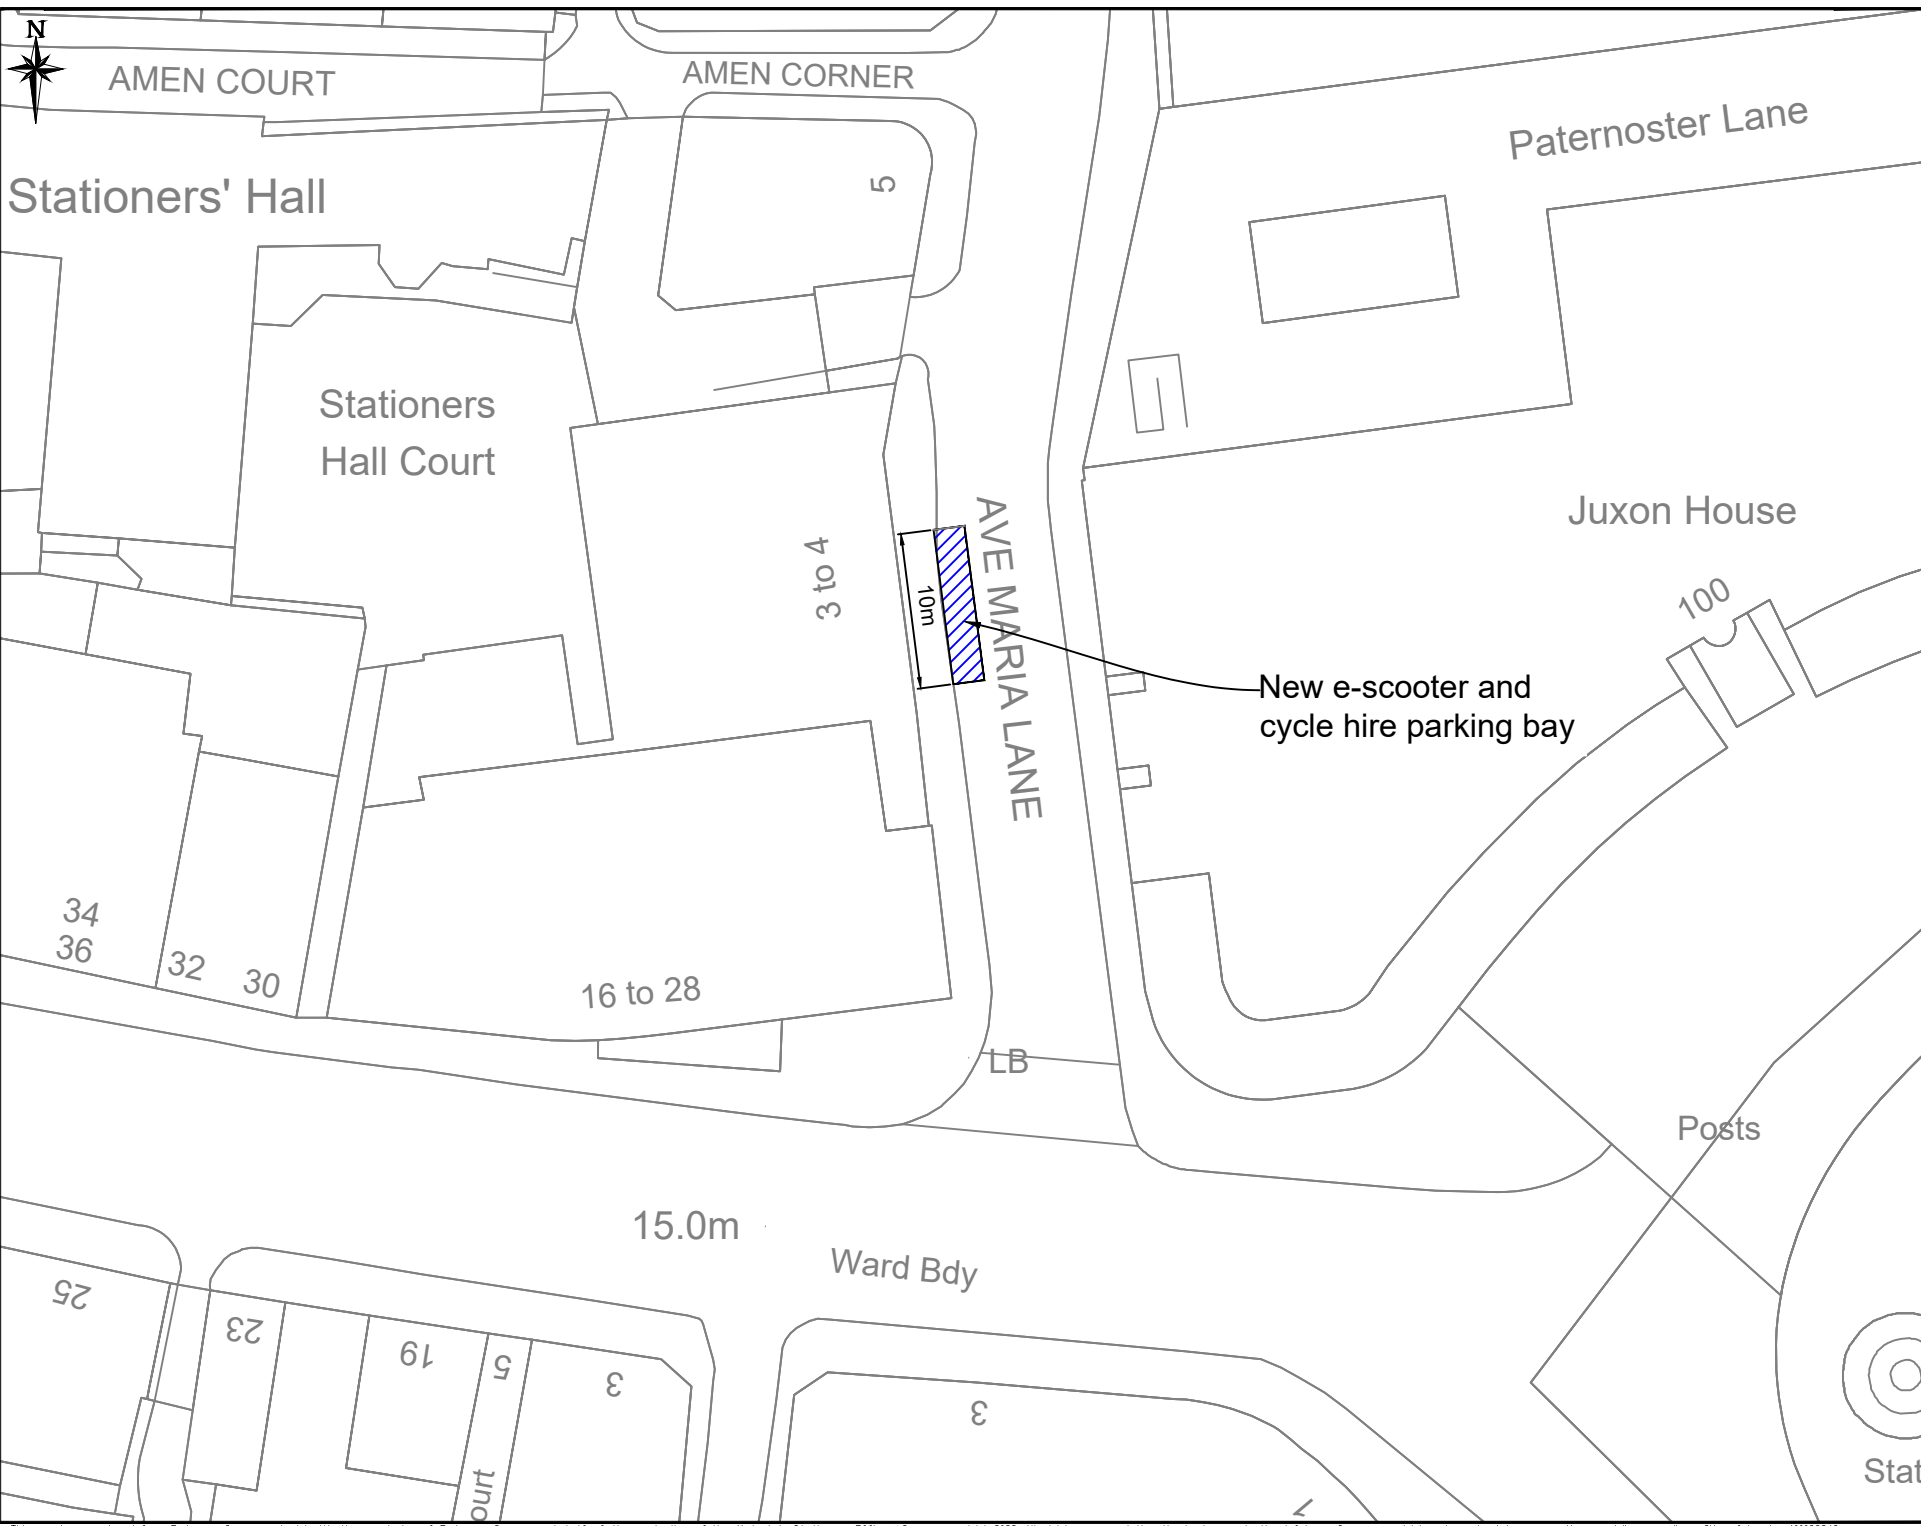


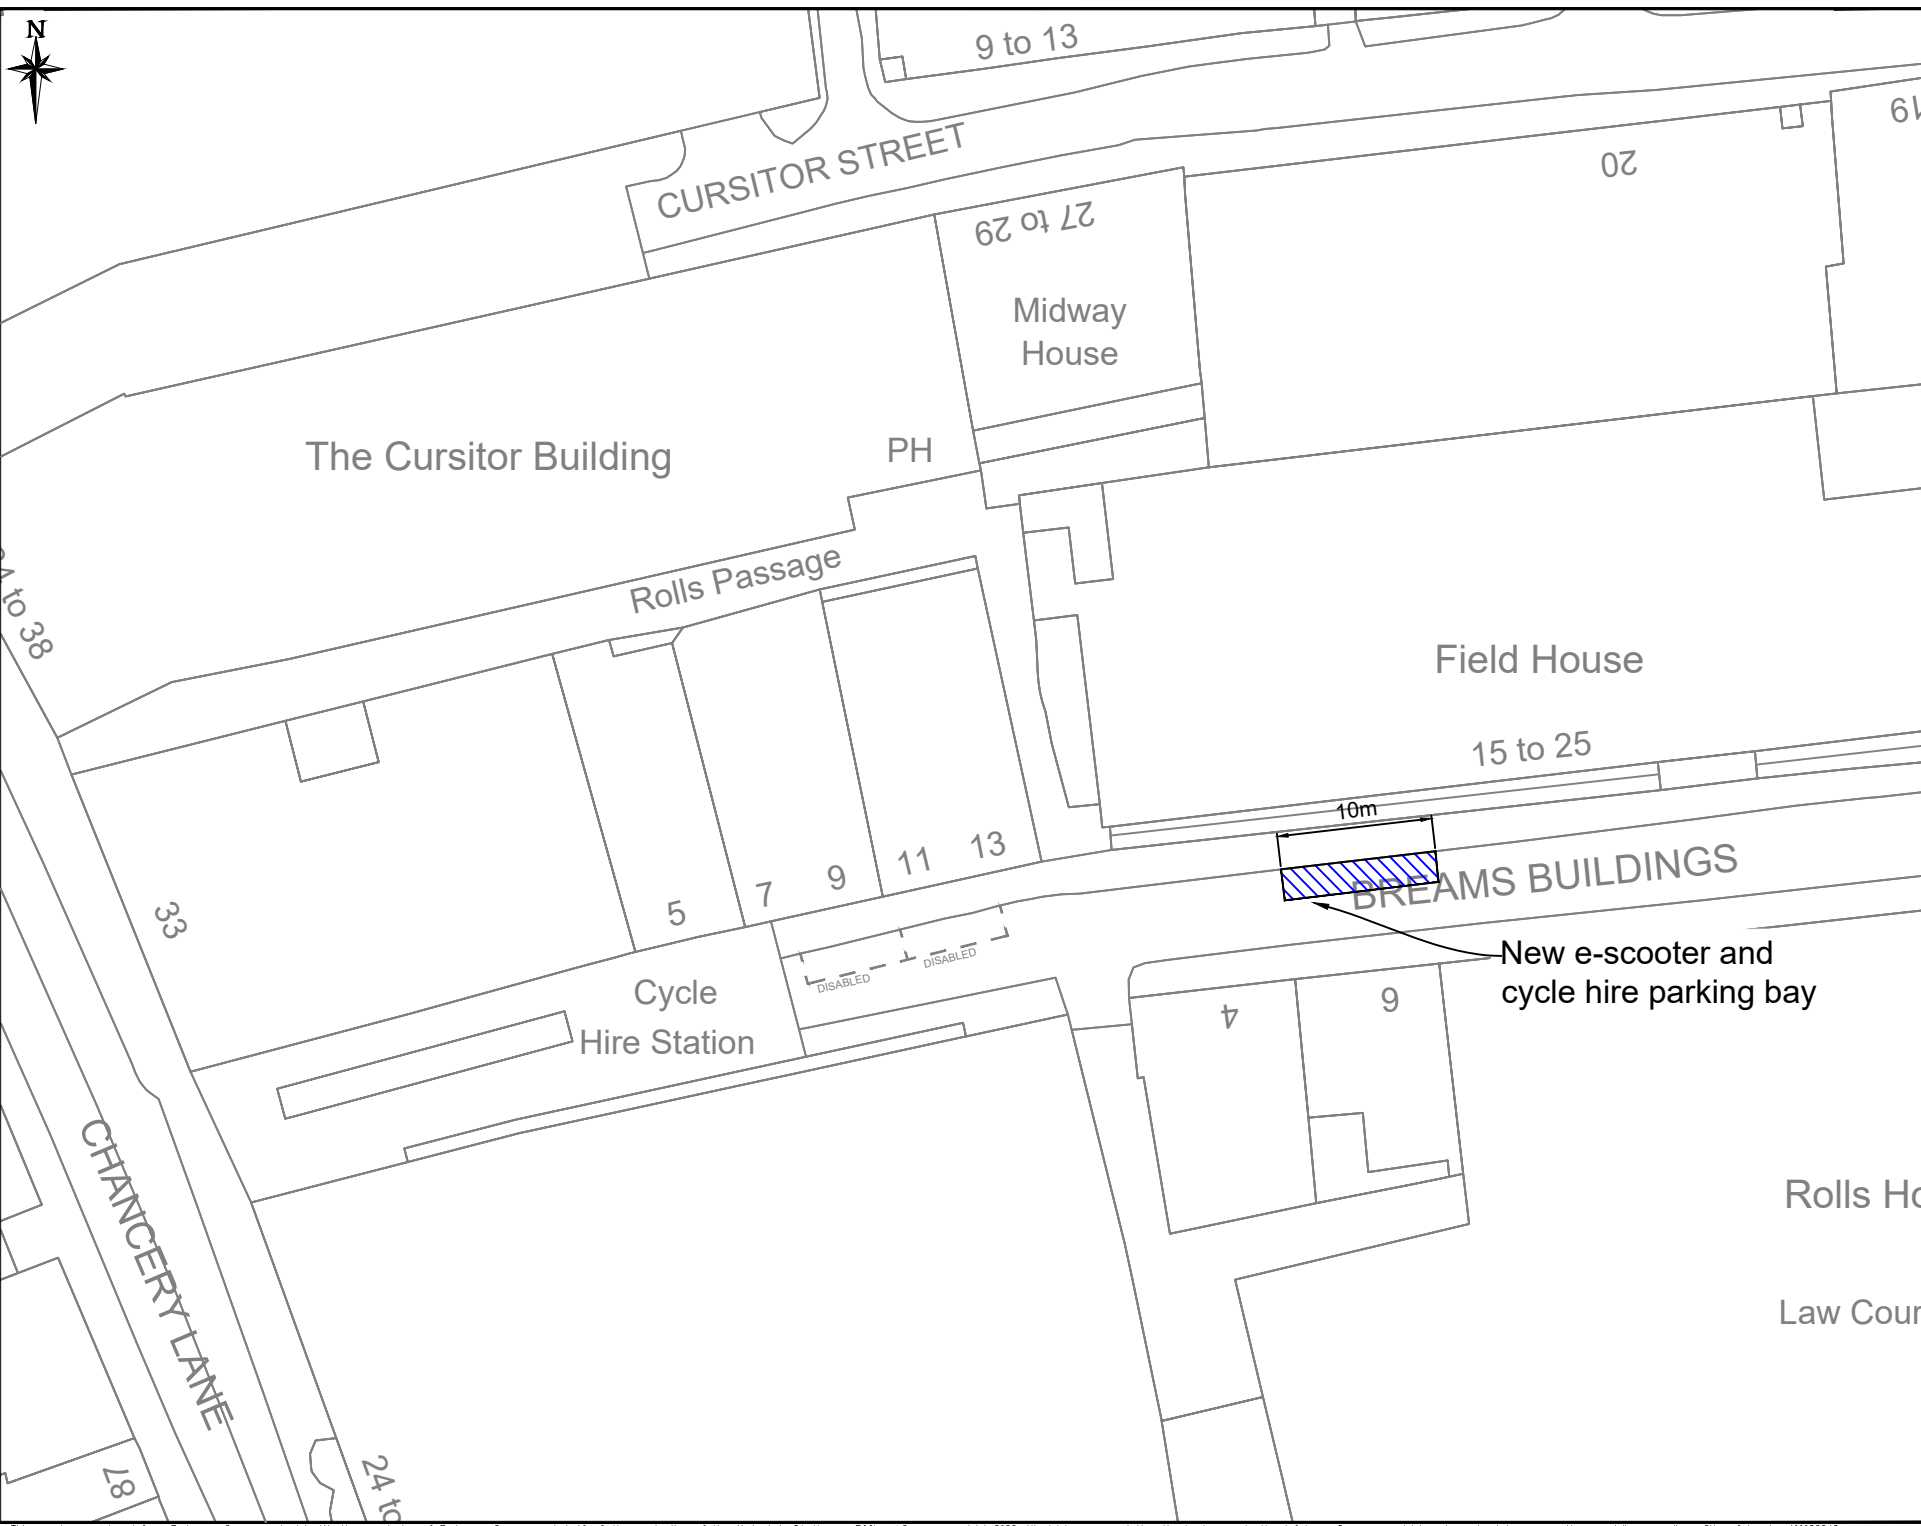
CITY OF LONDON



- Key**
-  New e-scooter and cycle hire parking bay
 -  New disabled parking bay
 -  New Payment parking bay
 -  Existing parking bay
 - 

New e-scooter and cycle hire parking bay

| | | | |
|---|----------|---------------|--|
| Project | | | |
| E-scooter Parking Programme 2024/25 | | | |
| Drawing title | | | |
| Ave Maria Lane Design Details | | | |
| Scale | NTS | Original size | A4 |
| Date | Oct 2024 | | |
| Drawn | AC | Checked | AC |
| Approved | SL | | |
| ENVIRONMENT DEPARTMENT City of London Corporation PO Box 270 Guildhall London EC2P 2EJ 020 7332 1710 | | |  CITY OF LONDON |



- Key**
- New e-scooter and cycle hire parking bay
 - New disabled parking bay
 - New Payment parking bay
 - Existing parking bay
 -

Project
E-scooter Parking Programme
2024/25


Drawing title
Bream's Buildings
Design Details

| | | | | | |
|-------|-----|---------------|----|----------|----------|
| Scale | NTS | Original size | A4 | Date | Oct 2024 |
| Drawn | AC | Checked | AC | Approved | SL |

ENVIRONMENT DEPARTMENT
City of London Corporation
PO Box 270
Guildhall
London EC2P 2EJ
020 7332 1710

CITY
OF
LONDON

ES2024/25/DR1-105

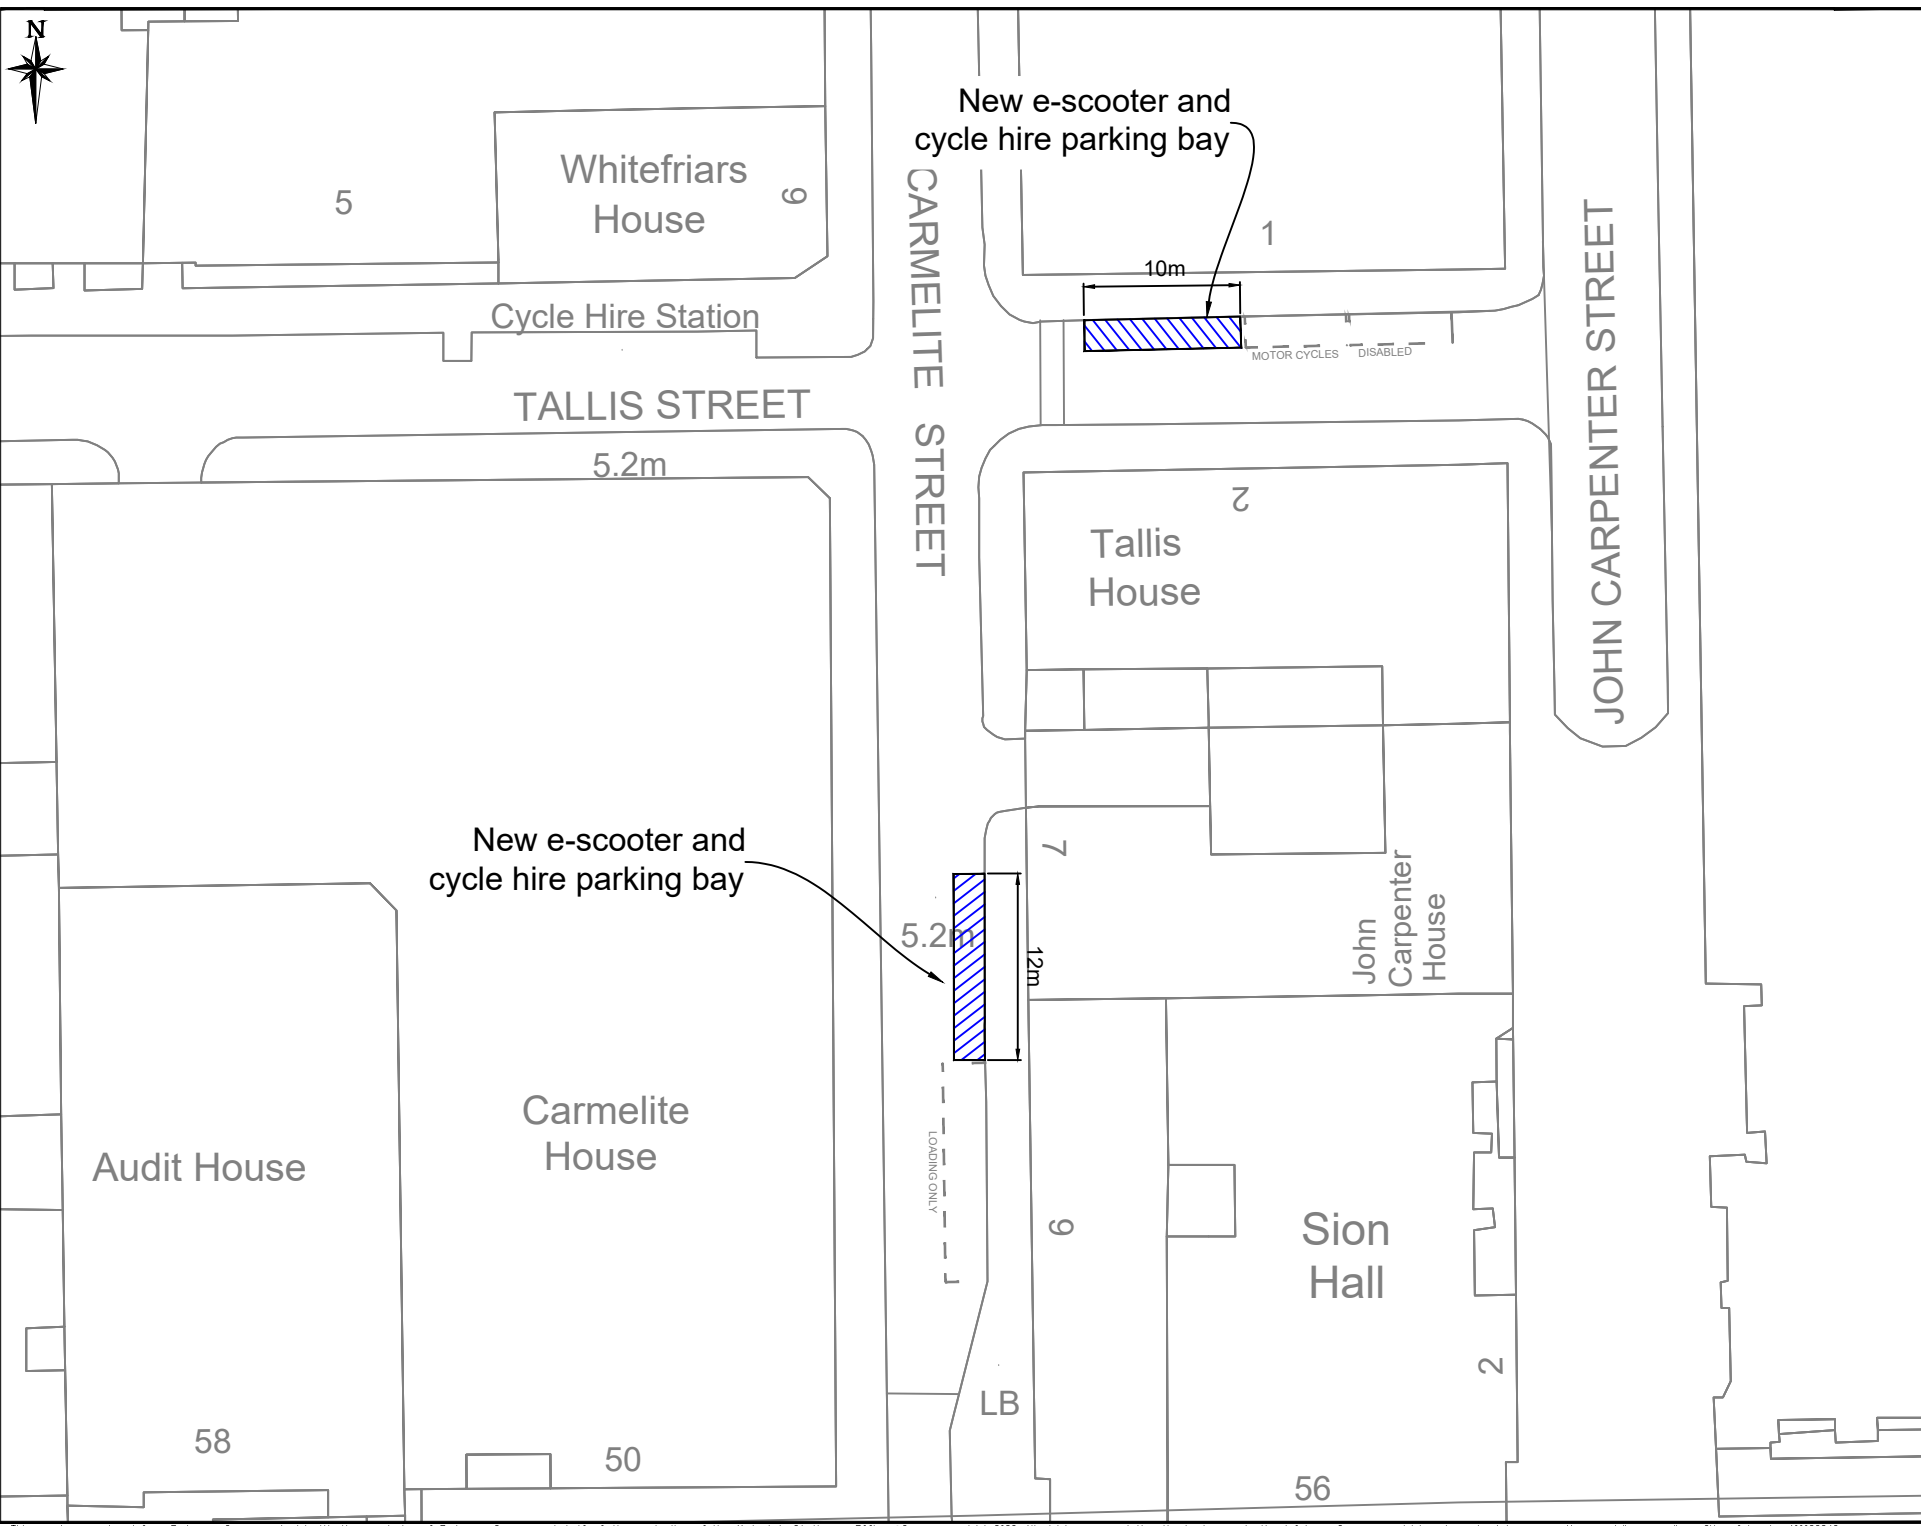

- Key**
- New e-scooter and cycle hire parking bay
 - New disabled parking bay
 - New Payment parking bay
 - Existing parking bay
 - Dashed line


Project
E-scooter Parking Programme
2024/25





Drawing title
Carmelite St and Talis St
Design Details

| | | | | | |
|-------|-----|---------------|----|----------|----------|
| Scale | NTS | Original size | A4 | Date | Oct 2024 |
| Drawn | AC | Checked | AC | Approved | SL |

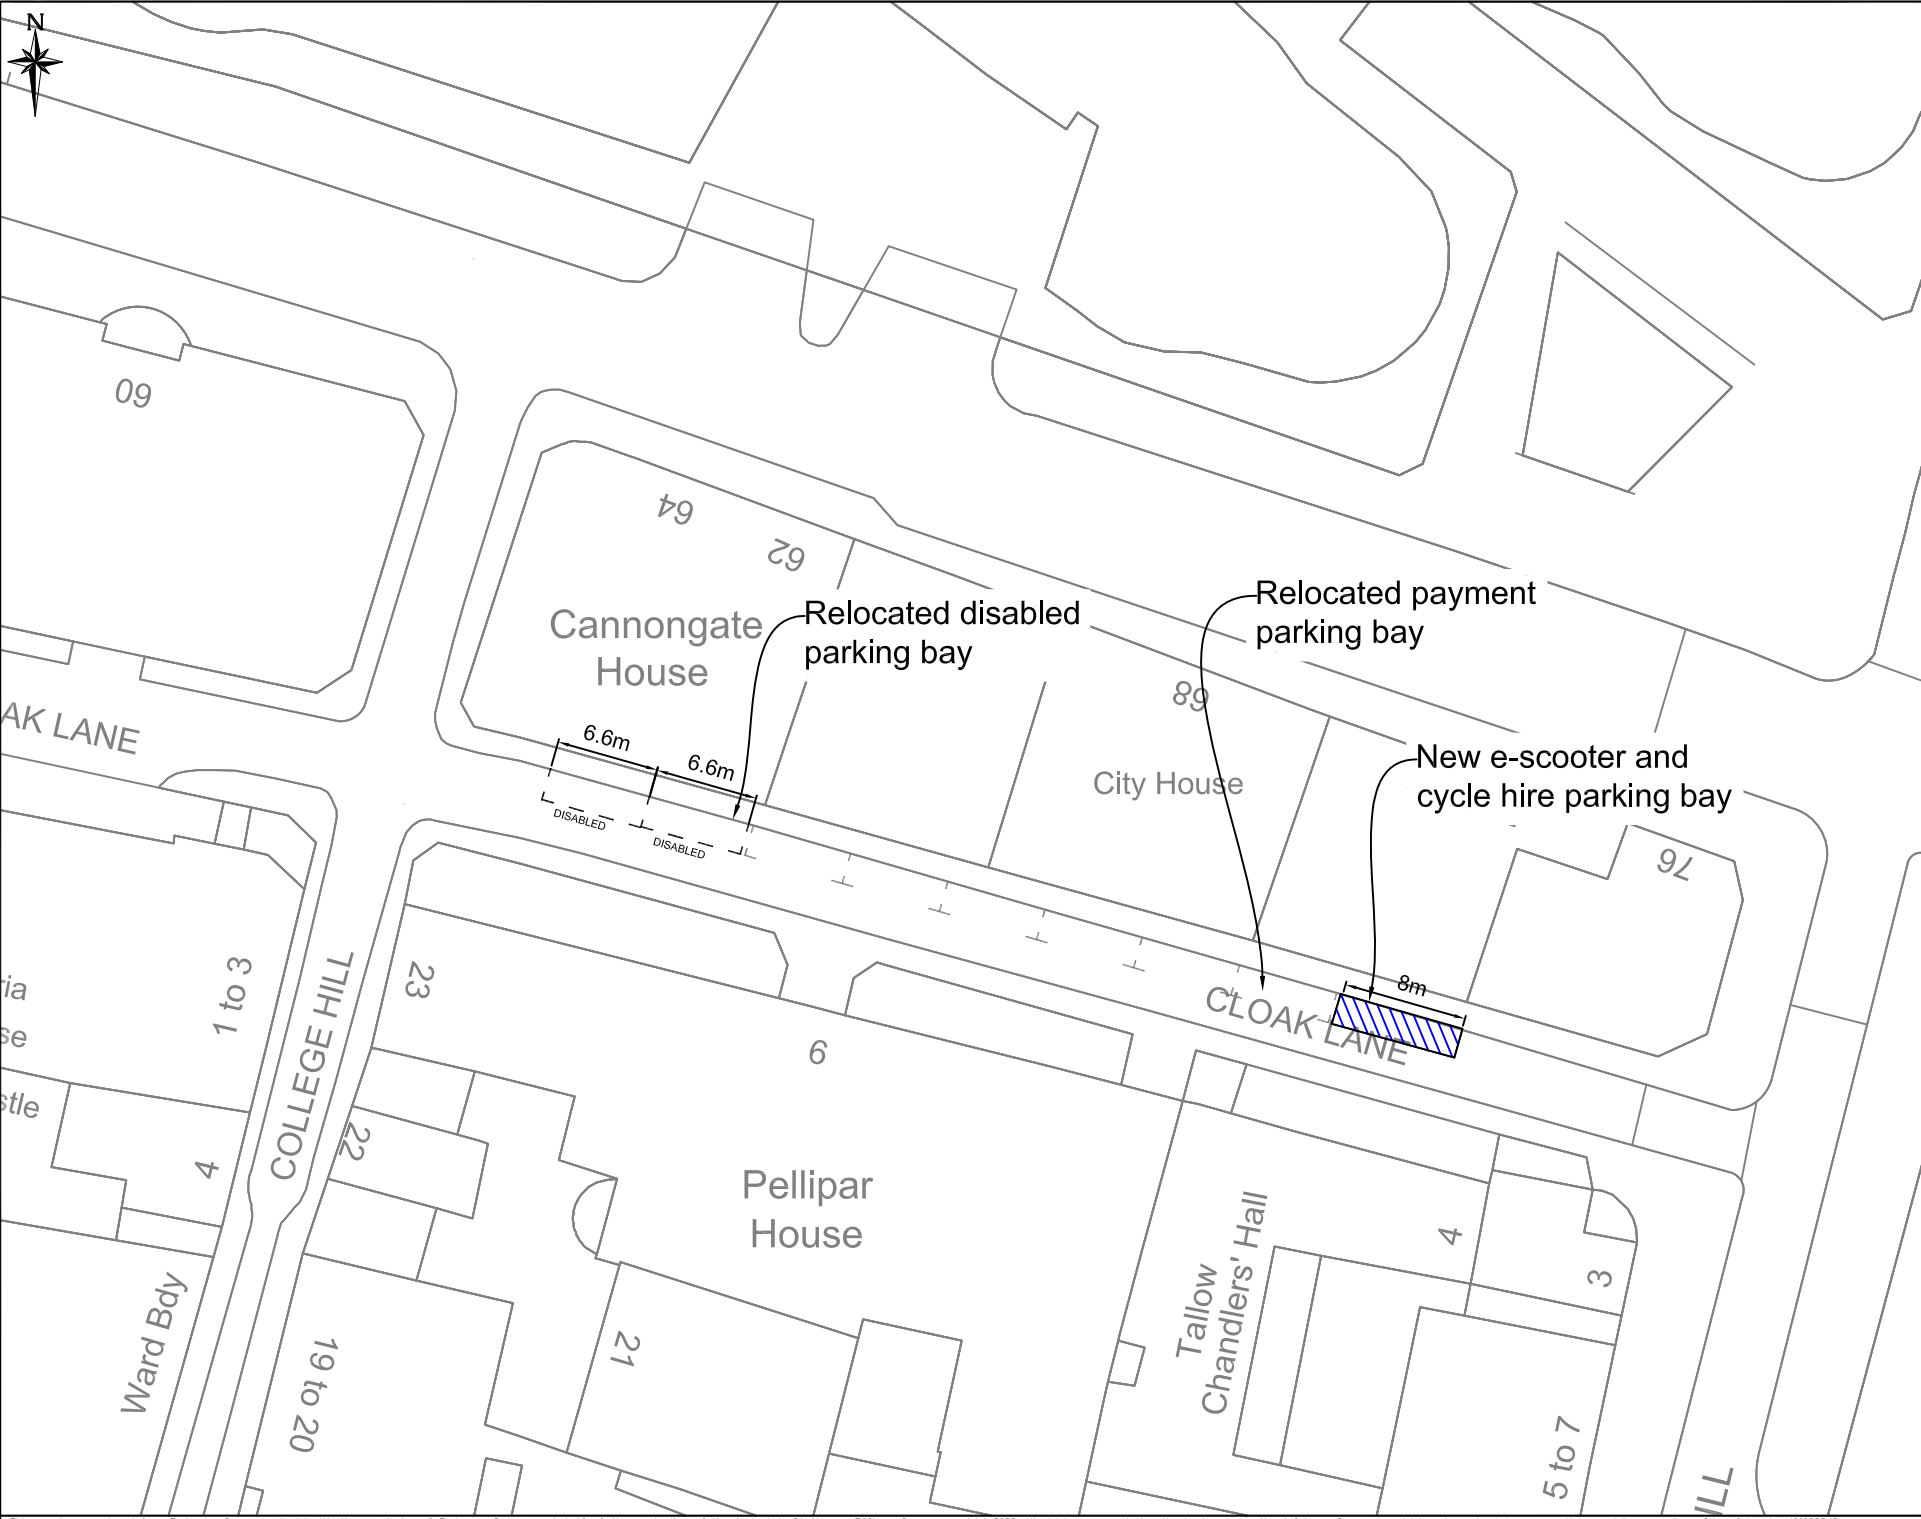ENVIRONMENT DEPARTMENT
City of London Corporation
PO Box 270
Guildhall
London EC2P 2EJ
020 7332 1710

ES/2024/25/DR01-10/6



- Key**
-  New e-scooter and cycle hire parking bay
 -  New disabled parking bay
 -  New Payment parking bay
 -  Existing parking bay

6.6m
6.6m
DISABLED
DISABLED

Relocated disabled parking bay

Relocated payment parking bay

8m
New e-scooter and cycle hire parking bay

09

64
62
Cannongate House

89
City House

76

AK LANE

8m
CLOAK LANE

1 to 3

COLLEGE HILL
THIL EGGTTOC

23

6

Pellipar House

Tallow Chandlers' Hall

4

3

Ward Bdy

19 to 20

21

5 to 7

77

Project
E-scooter Parking Programme
2024/25

Drawing title
Gophir Lane
Design Details


| | | |
|--------------|-----------------------|------------------|
| Scale NTS | Original format A4 | Date Oct 2024 |
| Drawn AC | Checked AC | Approved SL |





ENVIRONMENT DEPARTMENT
City of London Corporation
PO Box 270
Guildhall
London EC2P 2EJ
020 7332 1710

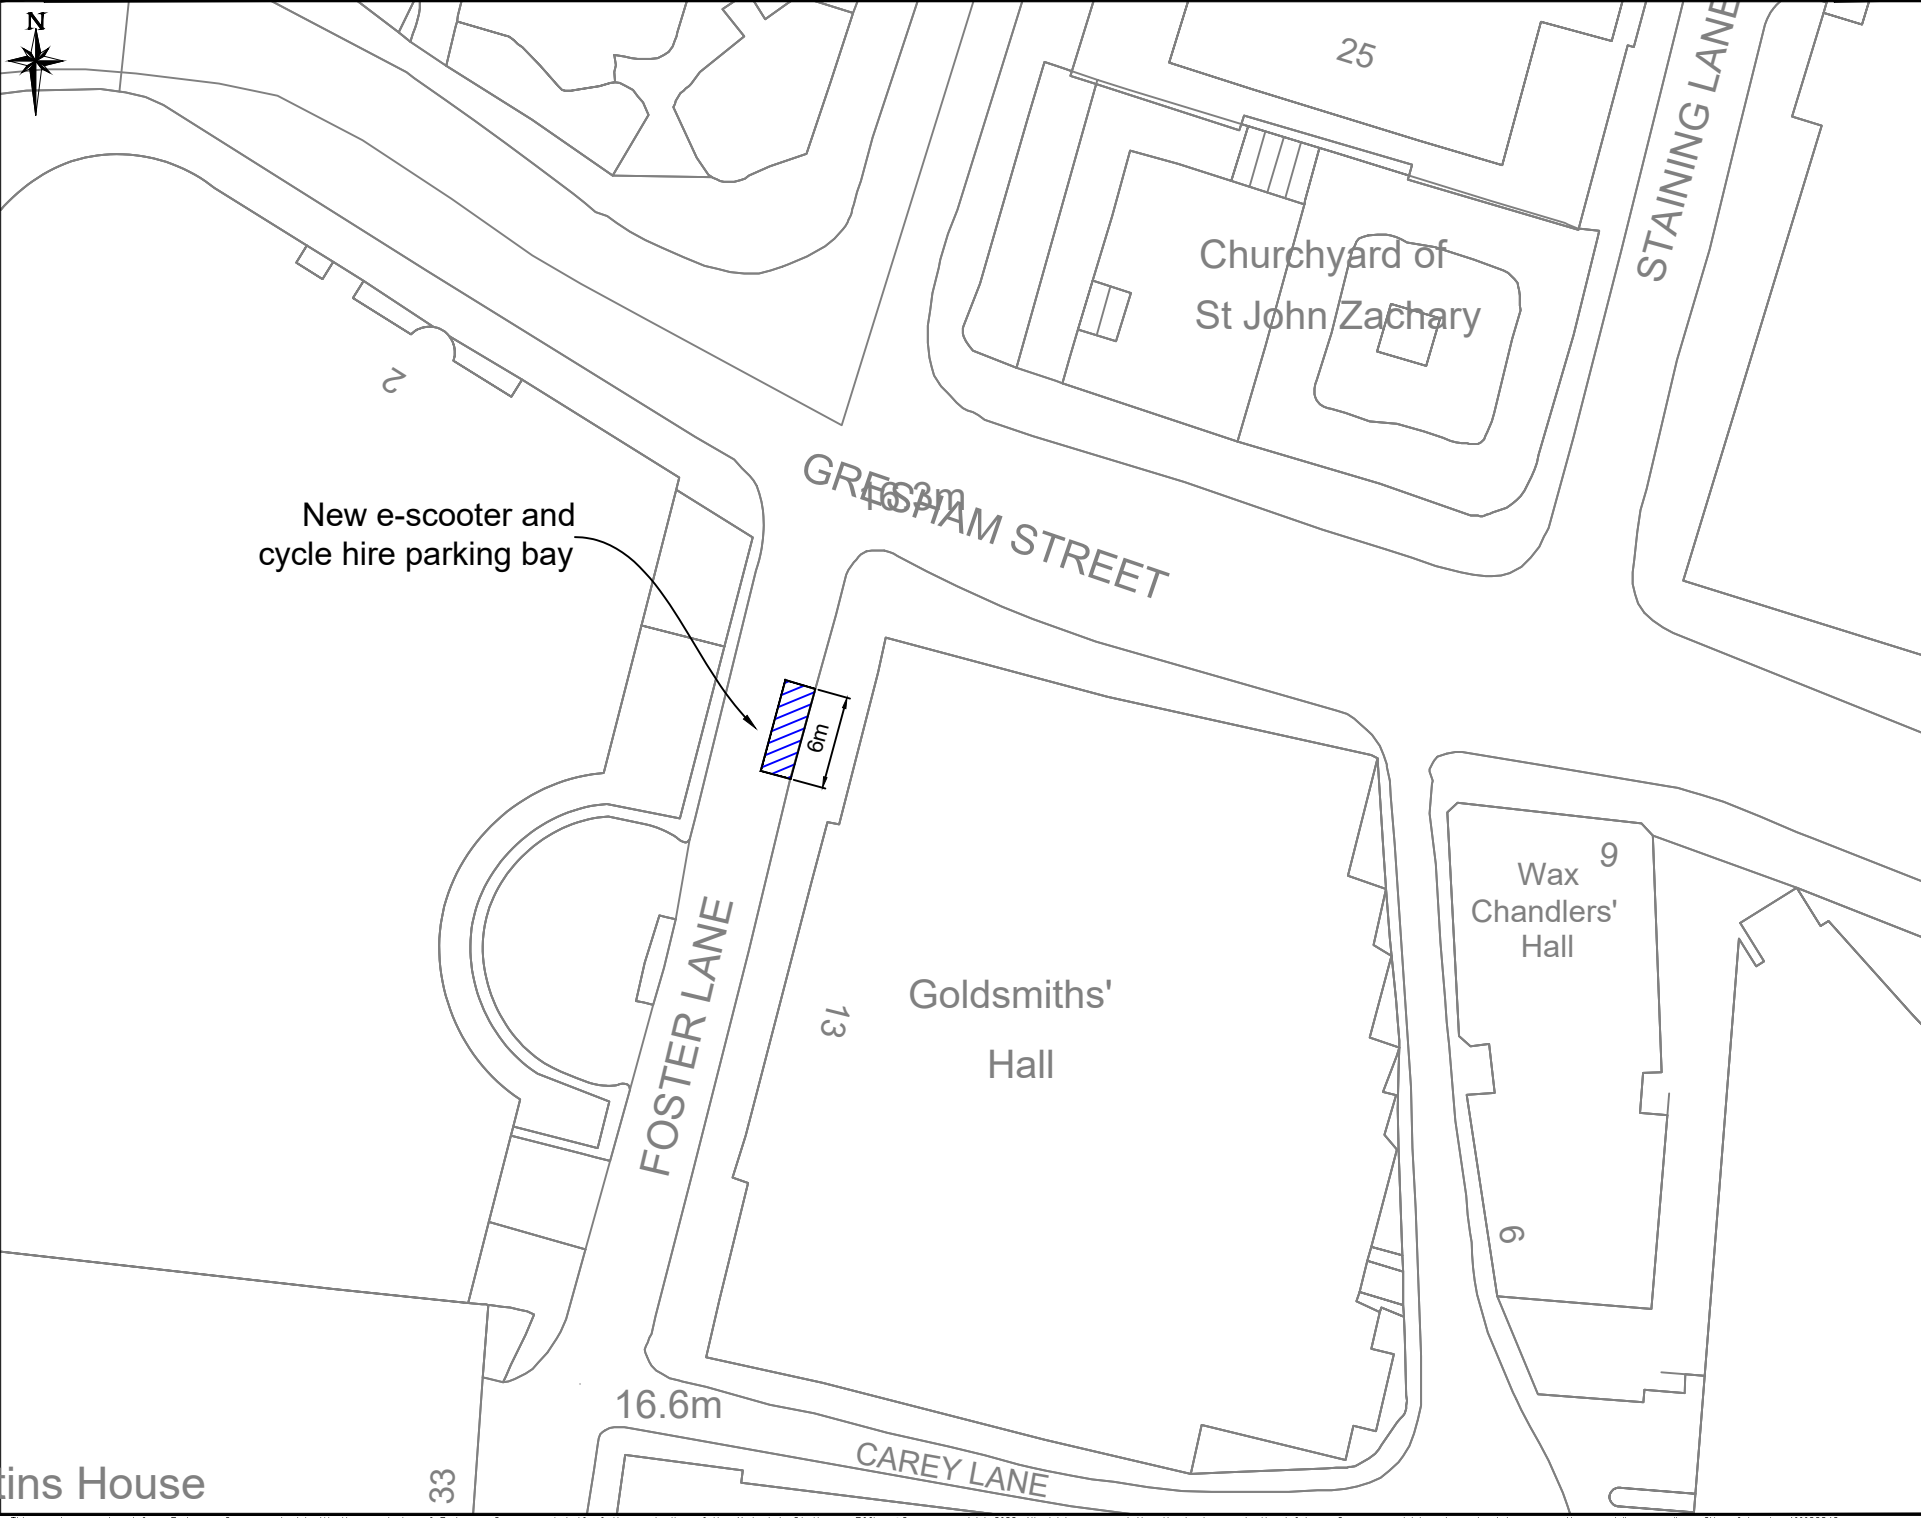


CITY OF LONDON

This map is reproduced from Ordnance Survey material with the permission of Ordnance Survey on behalf of the controller of Her Majesty's Stationery Office ©Crown copyright 2022. All rights reserved. Unauthorised reproduction infringes Crown copyright and may lead to prosecution or civil proceedings. City of London 100023243.



- Key**
-  New e-scooter and cycle hire parking bay
 -  New disabled parking bay
 -  New Payment parking bay
 -  Existing parking bay

New e-scooter and cycle hire parking bay

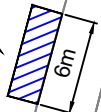

Project
E-scooter Parking Programme
2024/25

Drawing title
Foster Lane
Design Details

| | | | | | |
|-------|-----|---------------|----|----------|----------|
| Scale | NTS | Original size | A4 | Date | Oct 2024 |
| Drawn | AC | Checked | AC | Approved | SL |

ENVIRONMENT DEPARTMENT
City of London Corporation
PO Box 270
Guildhall
London EC2P 2EJ
020 7332 1710




CITY OF LONDON





ins House




Cannon Street

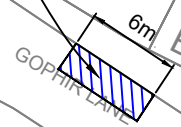New e-scooter and cycle hire parking bay

 

- Key
-  New e-scooter and cycle hire parking bay
 -  New disabled parking bay
 -  New Payment parking bay
 -  Existing parking bay

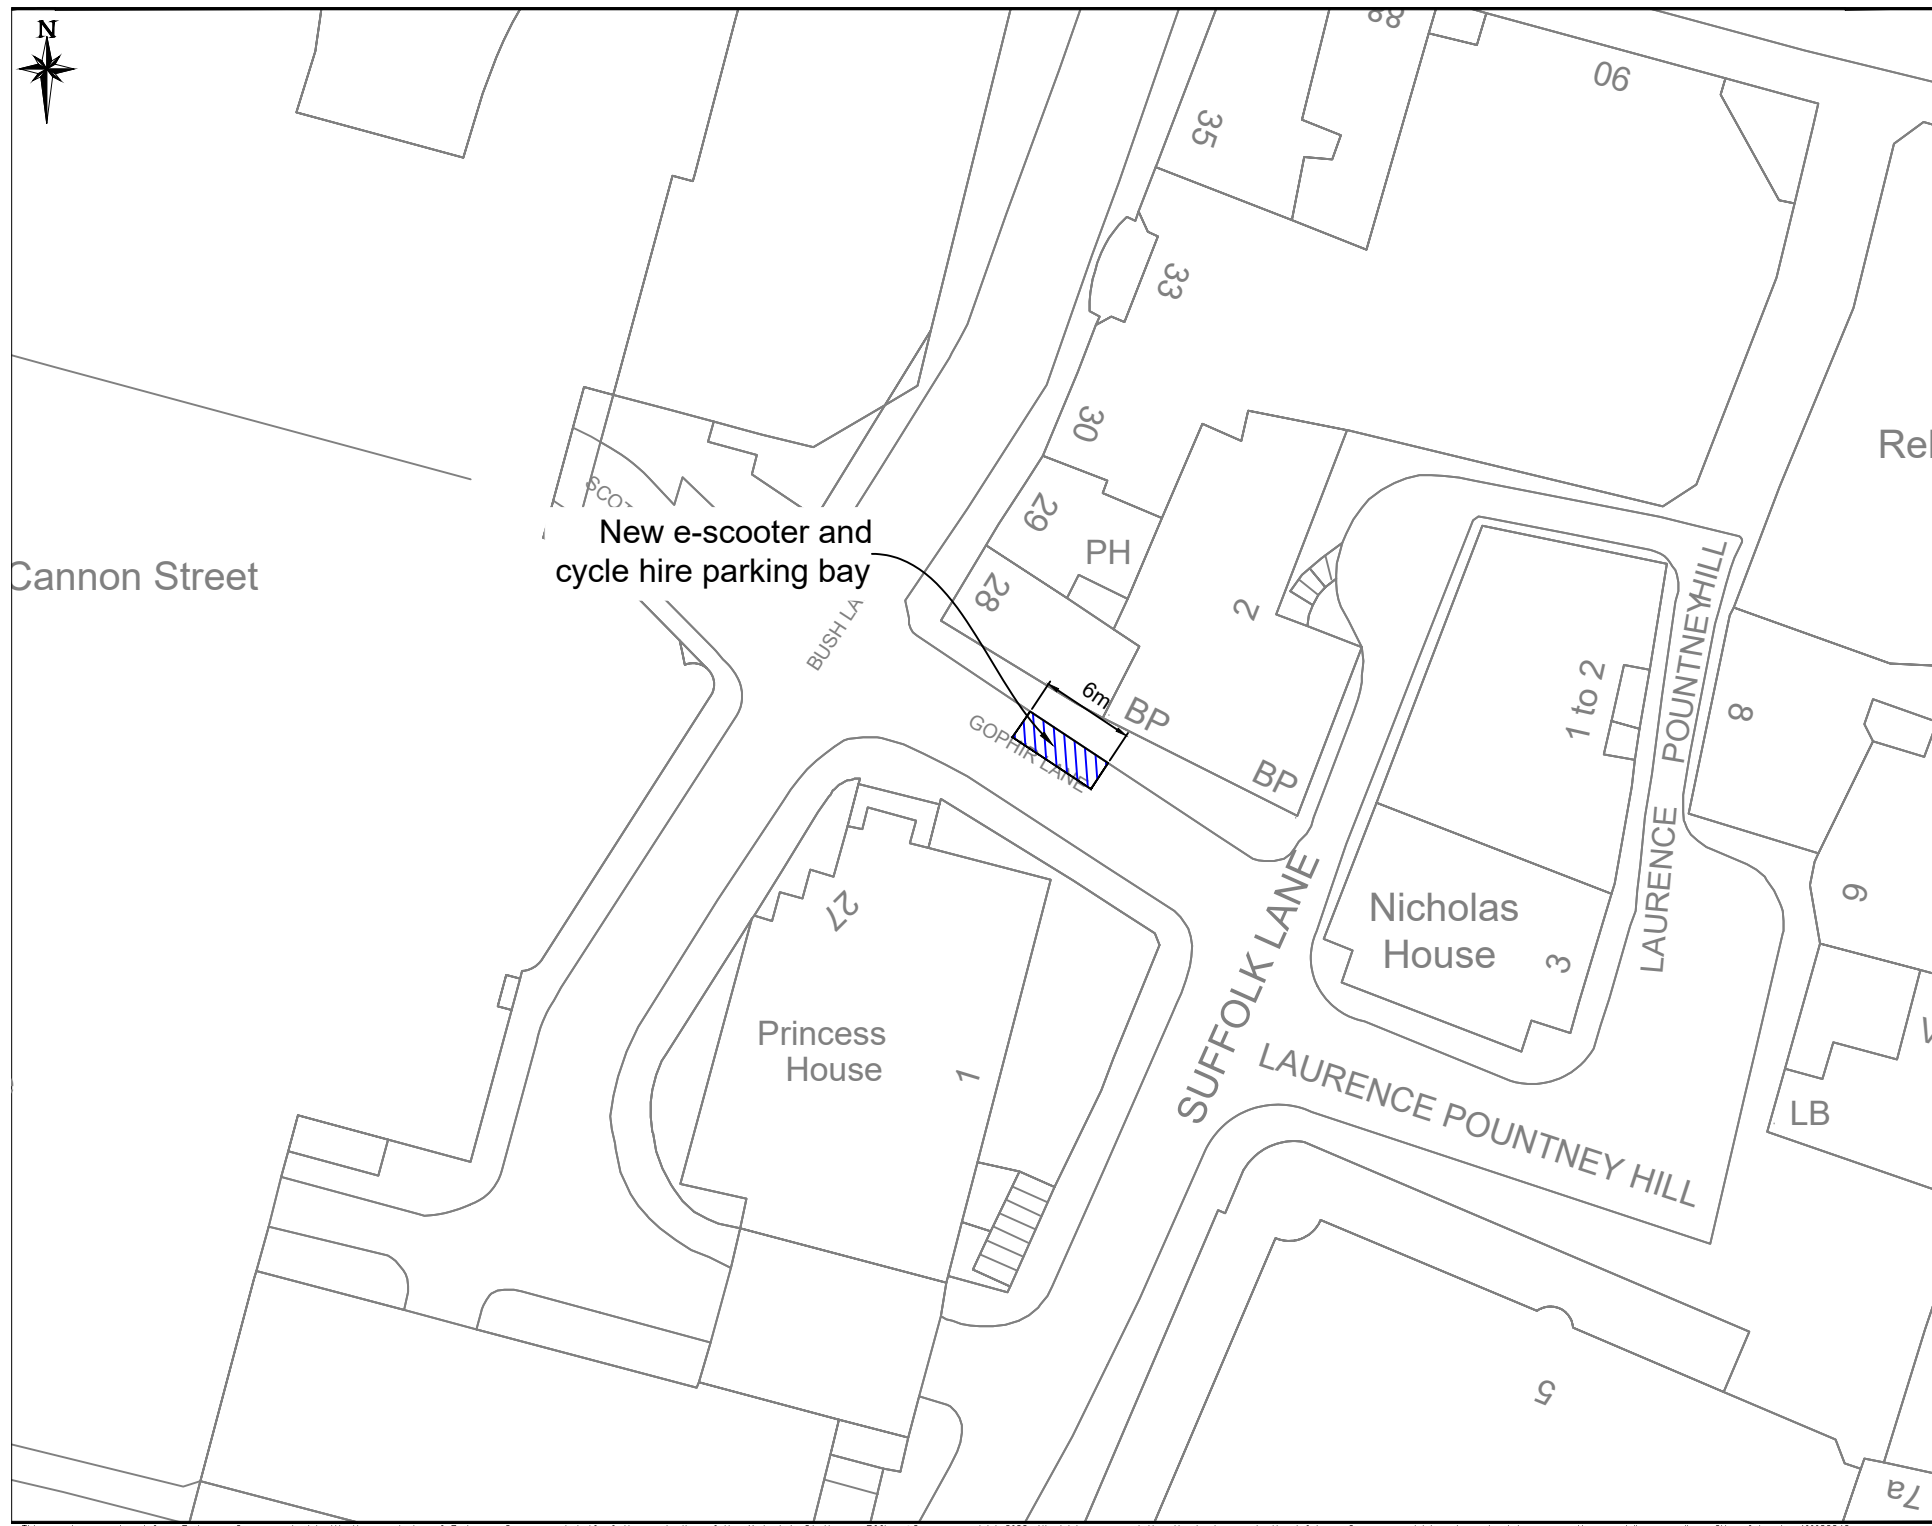

Project
E-scooter Parking Programme
2024/25


Drawing title
Foster Lane
Design Details

| | | | | | |
|-------|-----|---------------|----|----------|----------|
| Scale | NTS | Original size | A4 | Date | Oct 2024 |
| Drawn | AC | Checked | AC | Approved | SL |

ENVIRONMENT DEPARTMENT
City of London Corporation
PO Box 270
Guildhall
London EC2P 2EJ
020 7332 1710



CITY OF LONDON

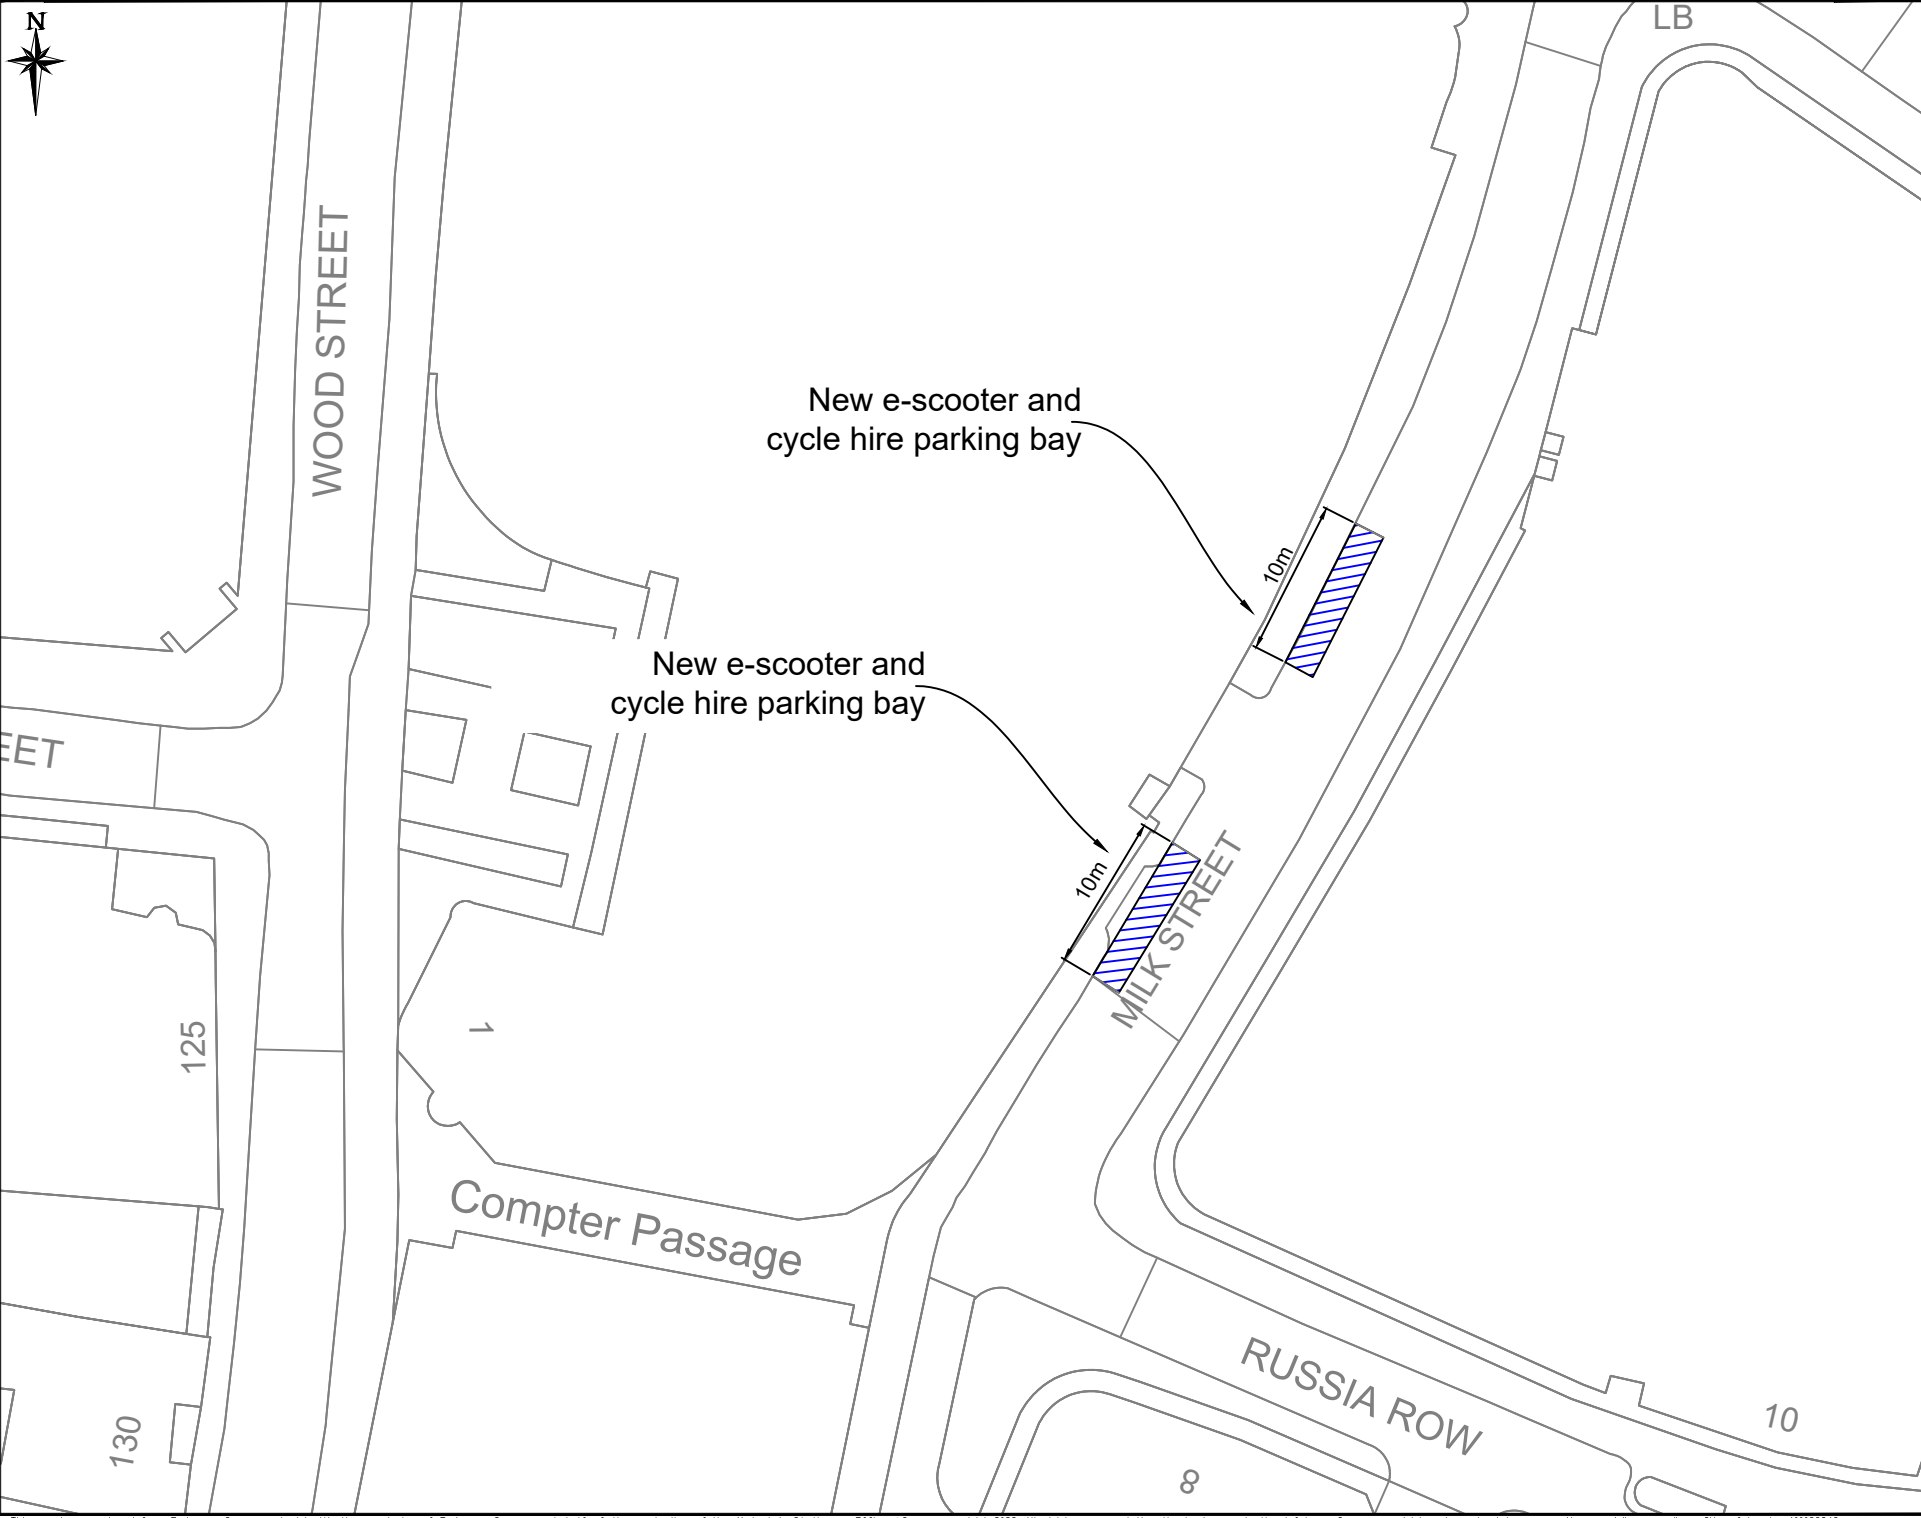

- Key**
- New e-scooter and cycle hire parking bay
 - New disabled parking bay
 - New Payment parking bay
 - Existing parking bay
 -

Project
E-scooter Parking Programme
2024/25


Drawing title
Milk Street
Design Details

| | | | | | |
|-------|-----|---------------|----|----------|----------|
| Scale | NTS | Original size | A4 | Date | Oct 2024 |
| Drawn | AC | Checked | AC | Approved | SL |

ENVIRONMENT DEPARTMENT
City of London Corporation
PO Box 270
Guildhall
London EC2P 2EJ
020 7332 1710

CITY OF LONDON

ES2024/25/DR1-1/0

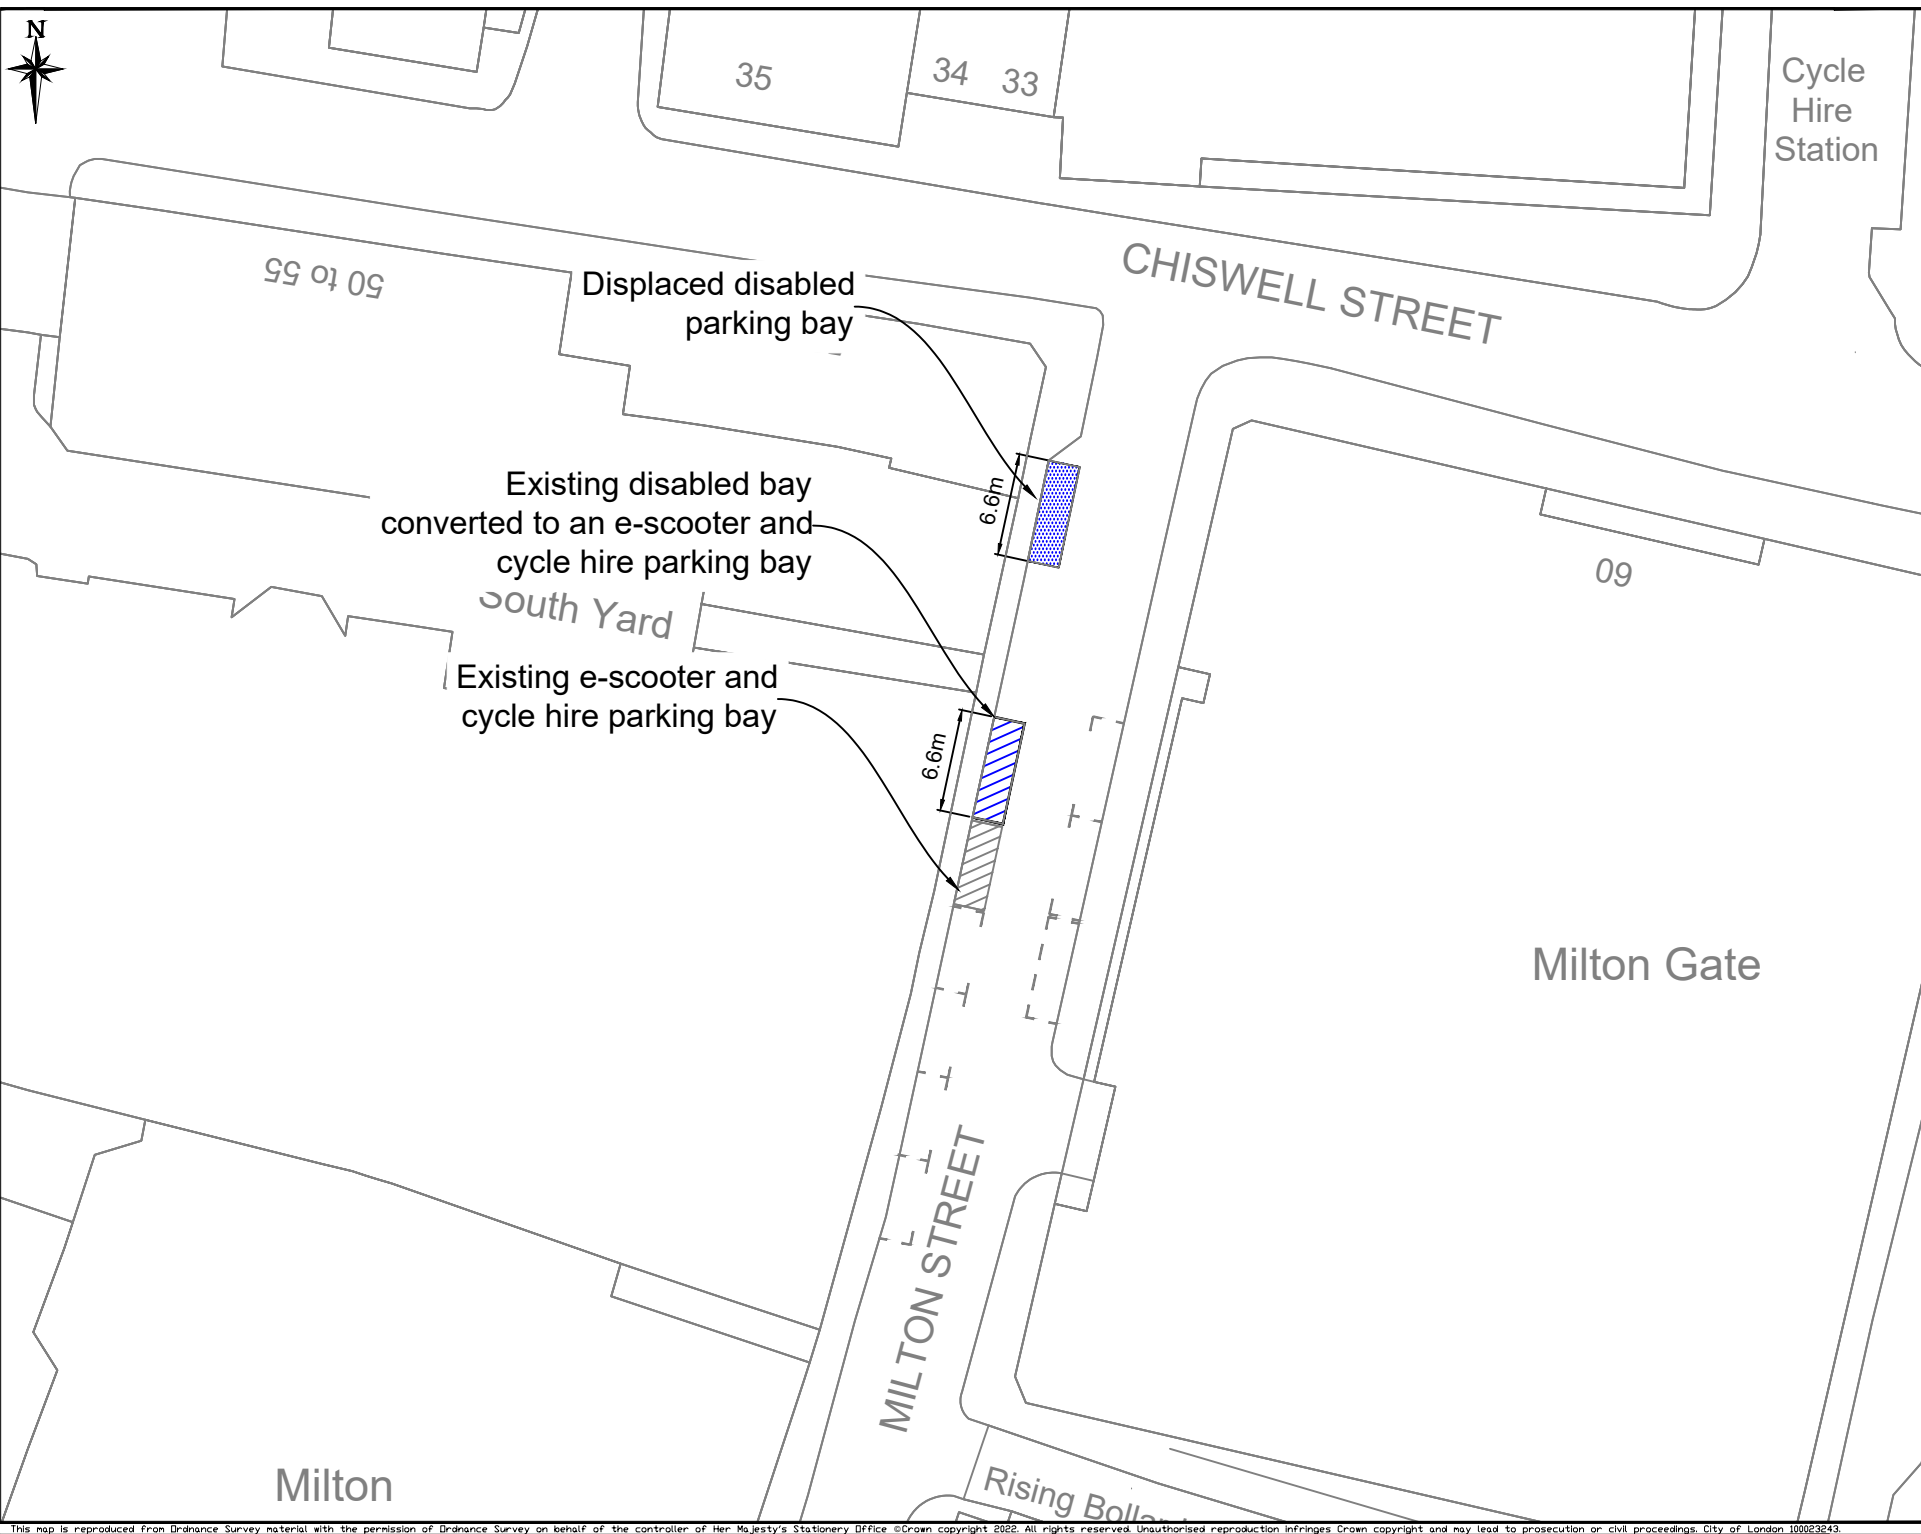

- Key**
- New e-scooter and cycle hire parking bay
 - New disabled parking bay
 - New Payment parking bay
 - Existing parking bay
 - Existing parking bay


Project
E-scooter Parking Programme
2024/25

Drawing title
Milton Street
Design Details

| | | |
|--------------|---------------------|------------------|
| Scale NTS | Original size A4 | Date Oct 2024 |
| Drawn AC | Checked AC | Approved SL |

ENVIRONMENT DEPARTMENT
City of London Corporation
PO Box 270
Guildhall
London EC2P 2EJ
020 7332 1710

ES2024/25/DR01-1/11

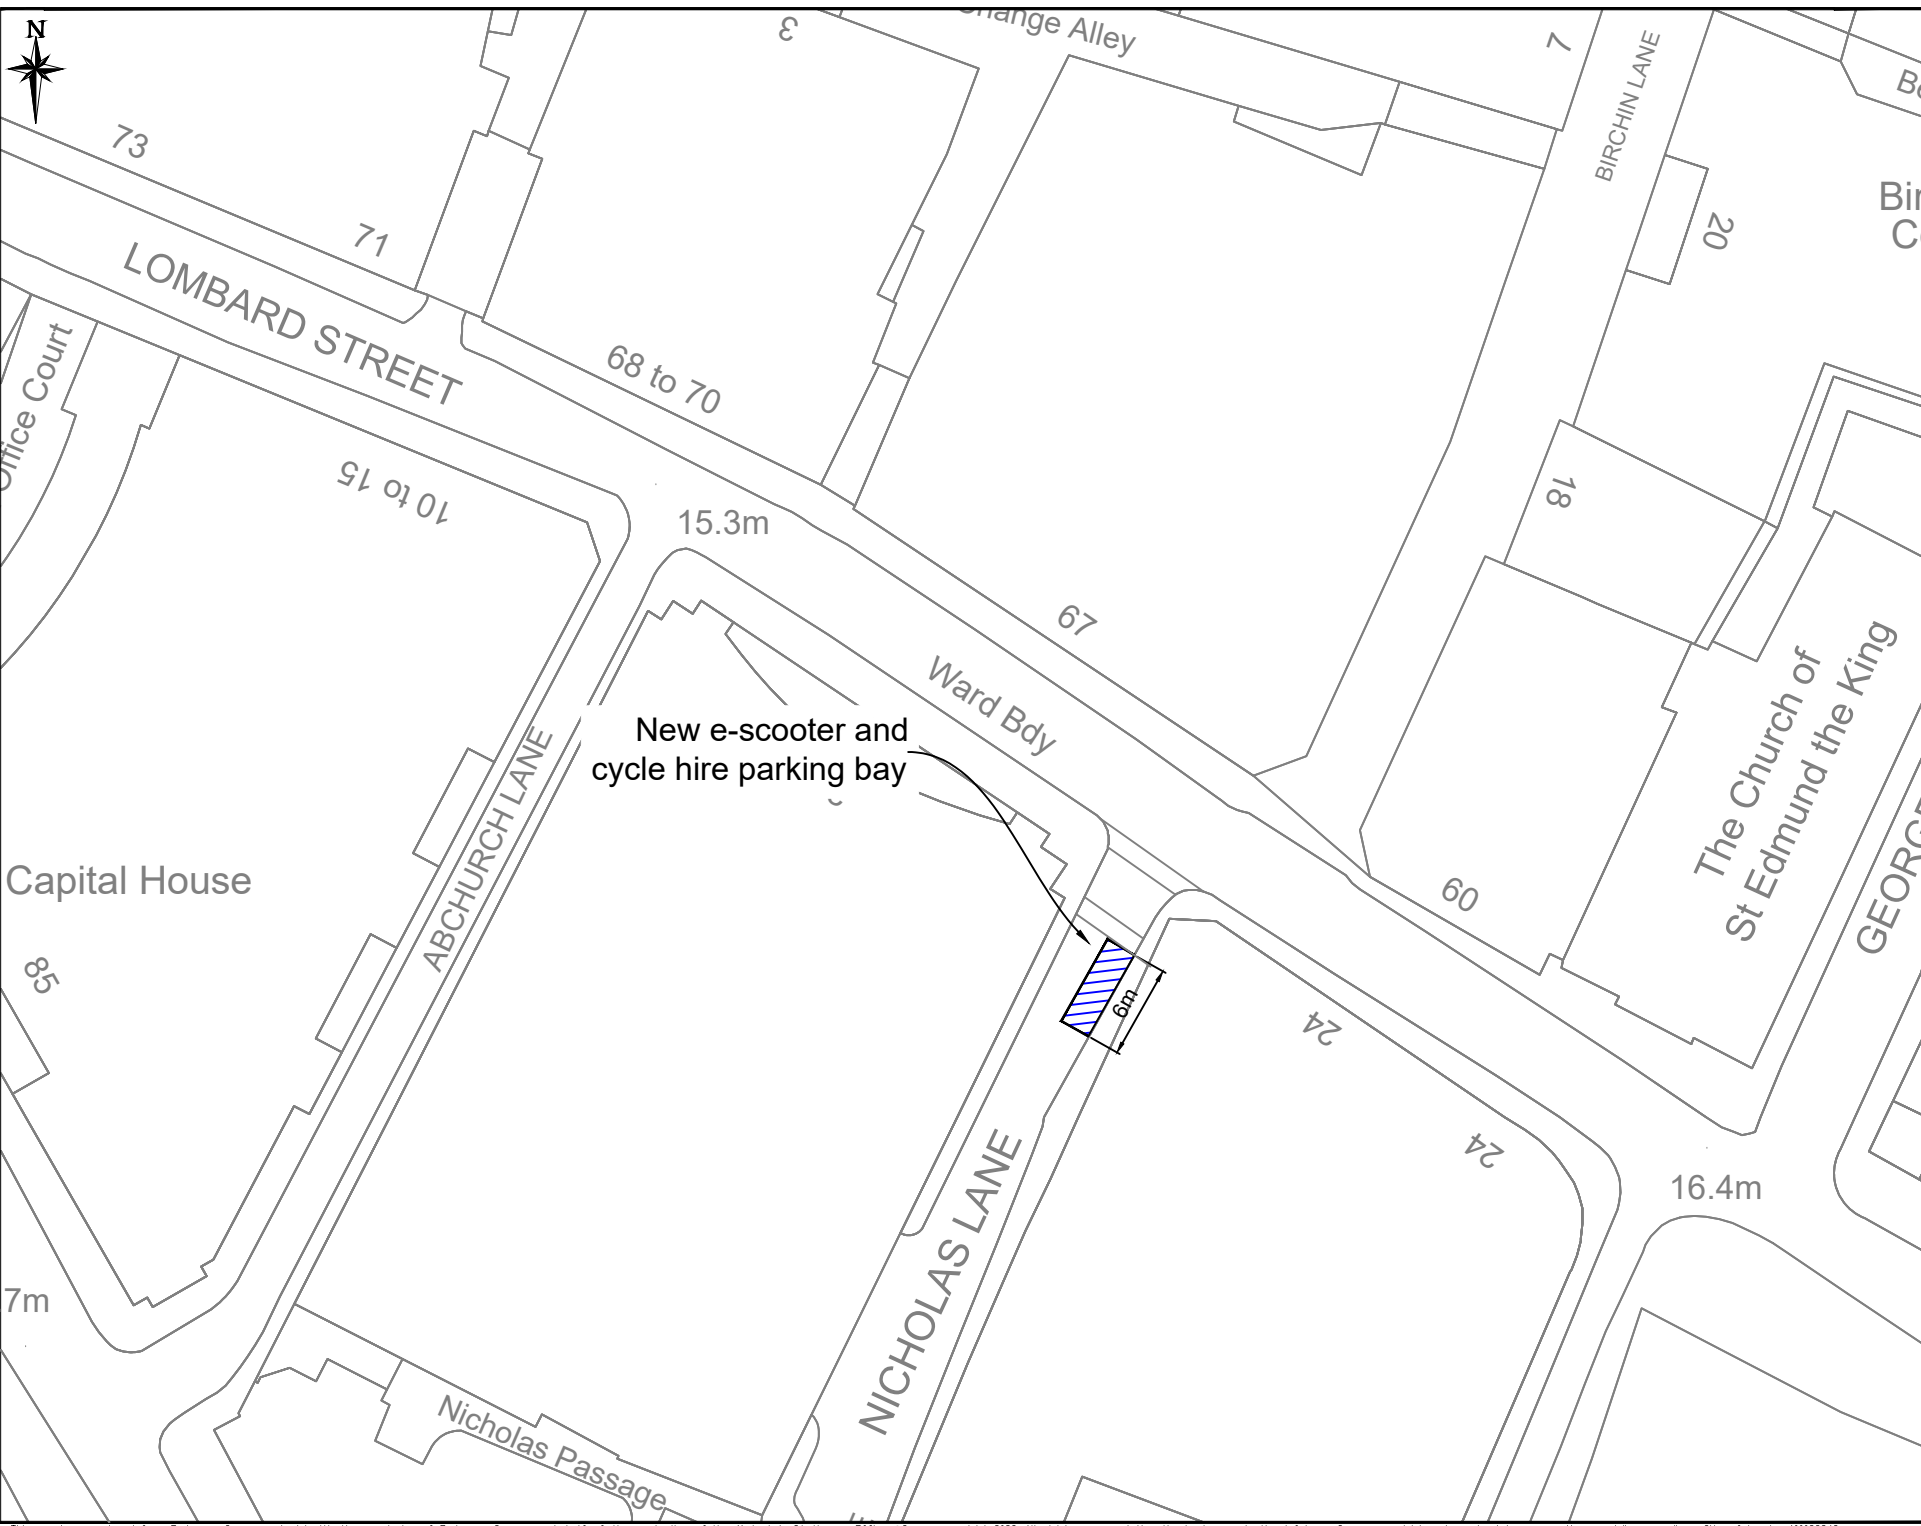

- Key**
- New e-scooter and cycle hire parking bay
 - New disabled parking bay
 - New Payment parking bay
 - Existing parking bay
 - Dashed line

Project
E-scooter Parking Programme
2024/25


Drawing title
Nicholas Lane
Design Details






| | | | | | |
|-------|-----|---------------|----|----------|----------|
| Scale | NTS | Original size | A4 | Date | Oct 2024 |
| Drawn | AC | Checked | AC | Approved | SL |

ENVIRONMENT DEPARTMENT
City of London Corporation
PO Box 270
Guildhall
London EC2P 2EJ
020 7332 1710

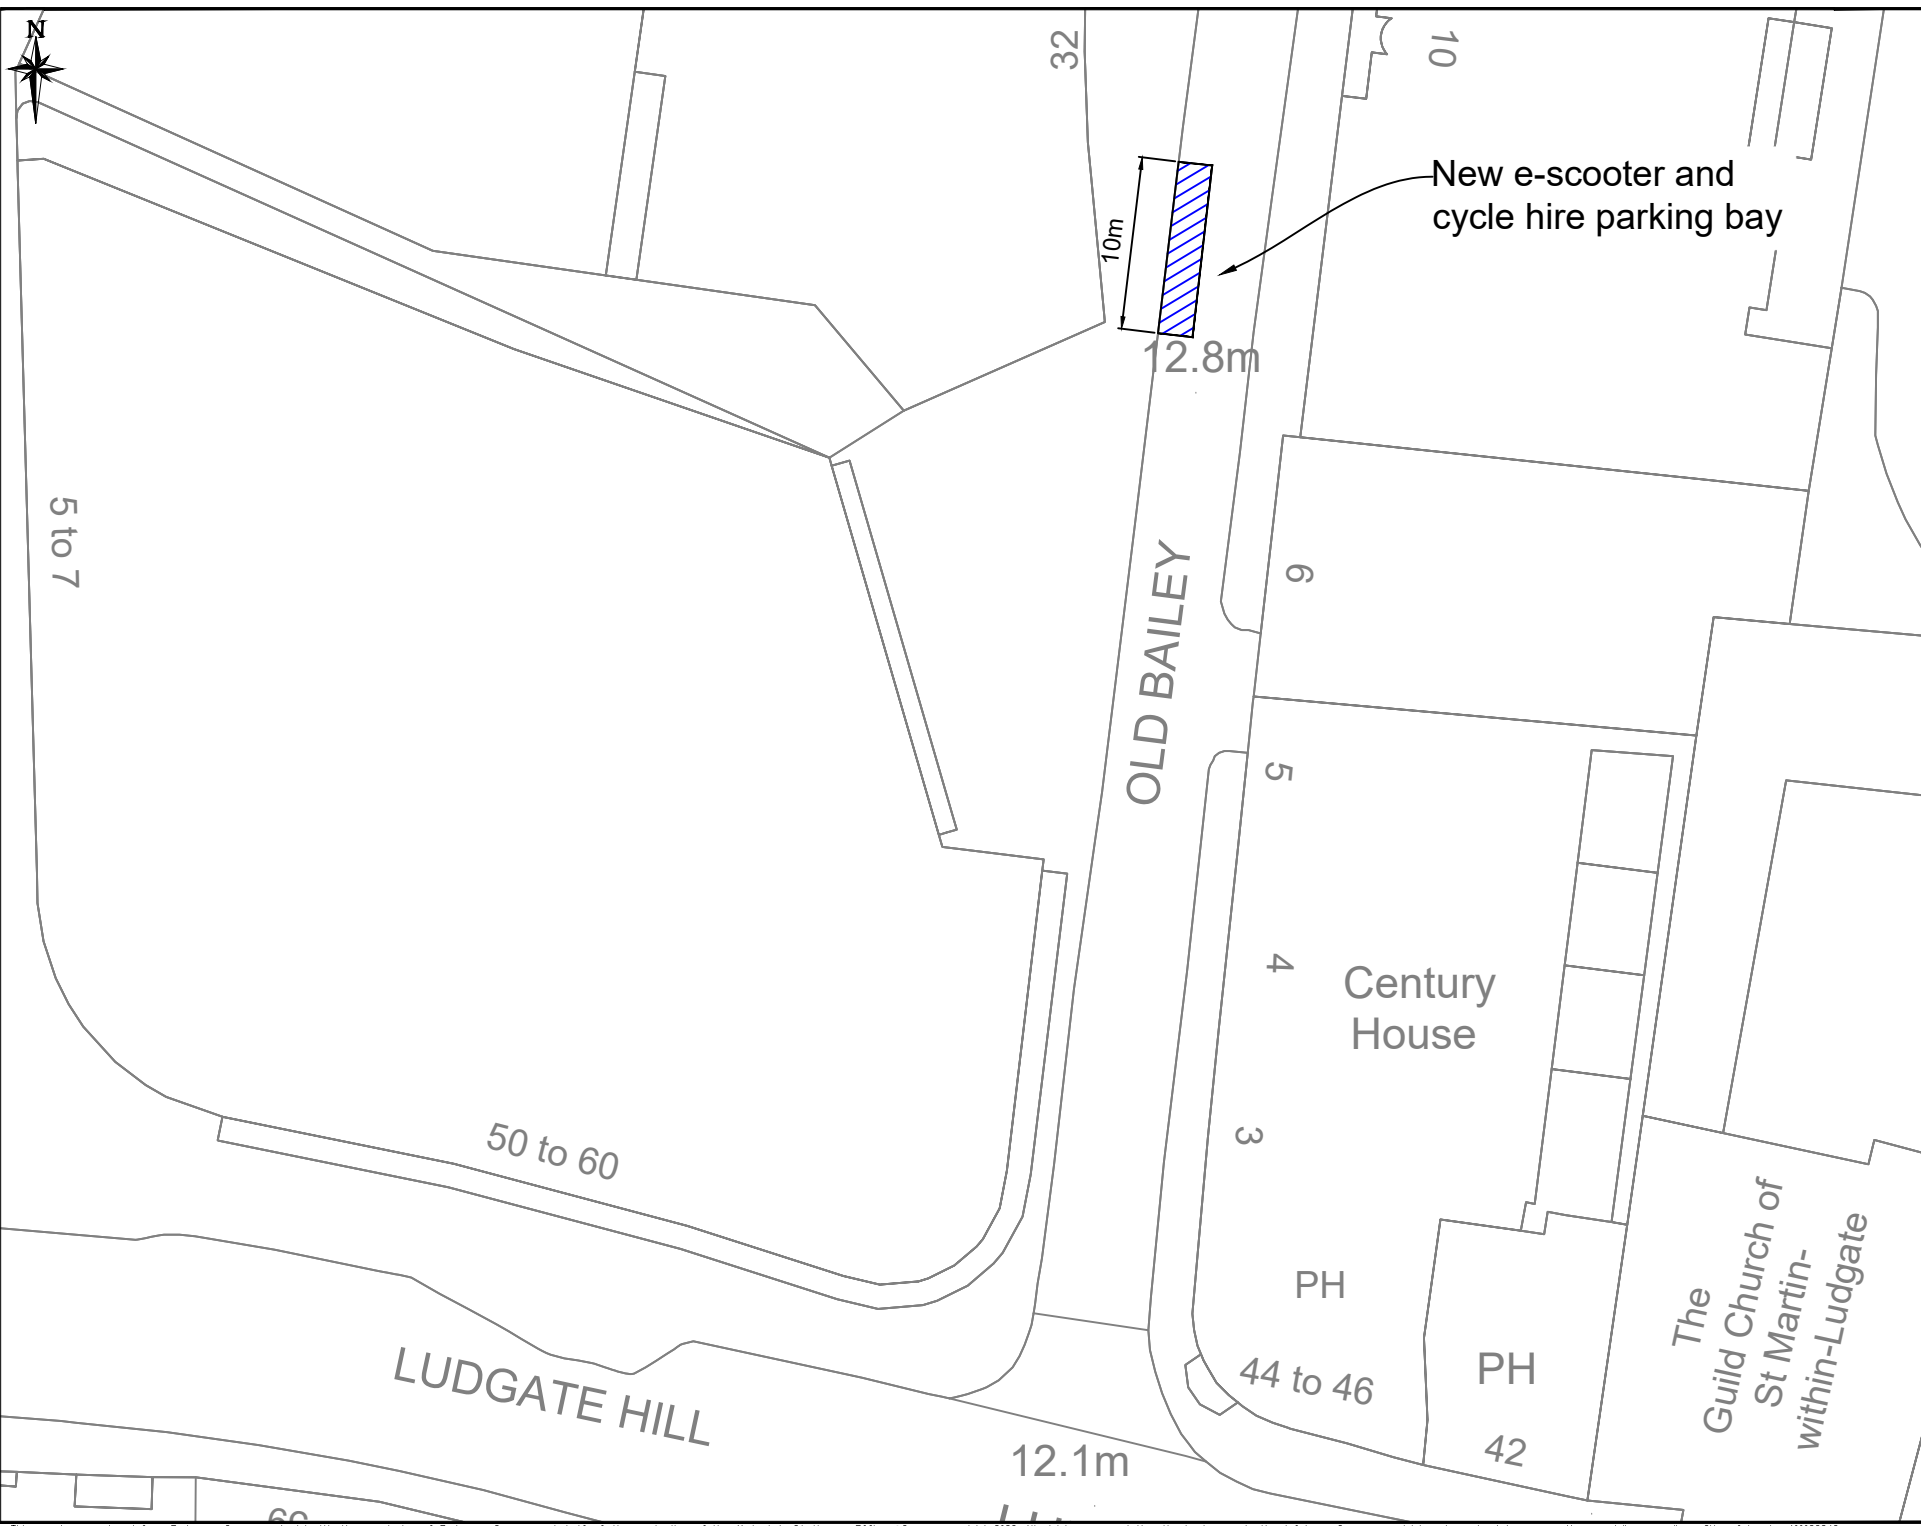CITY OF LONDON

This map is reproduced from Ordnance Survey material with the permission of Ordnance Survey on behalf of the controller of Her Majesty's Stationery Office © Crown copyright 2022. All rights reserved. Unauthorised reproduction infringes Crown copyright and may lead to prosecution or civil proceedings. City of London 100023243.



- Key**
-  New e-scooter and cycle hire parking bay
 -  New disabled parking bay
 -  New Payment parking bay
 -  Existing parking bay
 - 

New e-scooter and cycle hire parking bay

Project
E-scooter Parking Programme
2024/25

Drawing title
Old Bailey
Design Details


| | | | | | |
|-------|-----|---------------|----|----------|----------|
| Scale | NTS | Original size | A4 | Date | Oct 2024 |
| Drawn | AC | Checked | AC | Approved | SL |






ENVIRONMENT DEPARTMENT
City of London Corporation
PO Box 270
Guildhall
London EC2P 2EJ
020 7332 1710

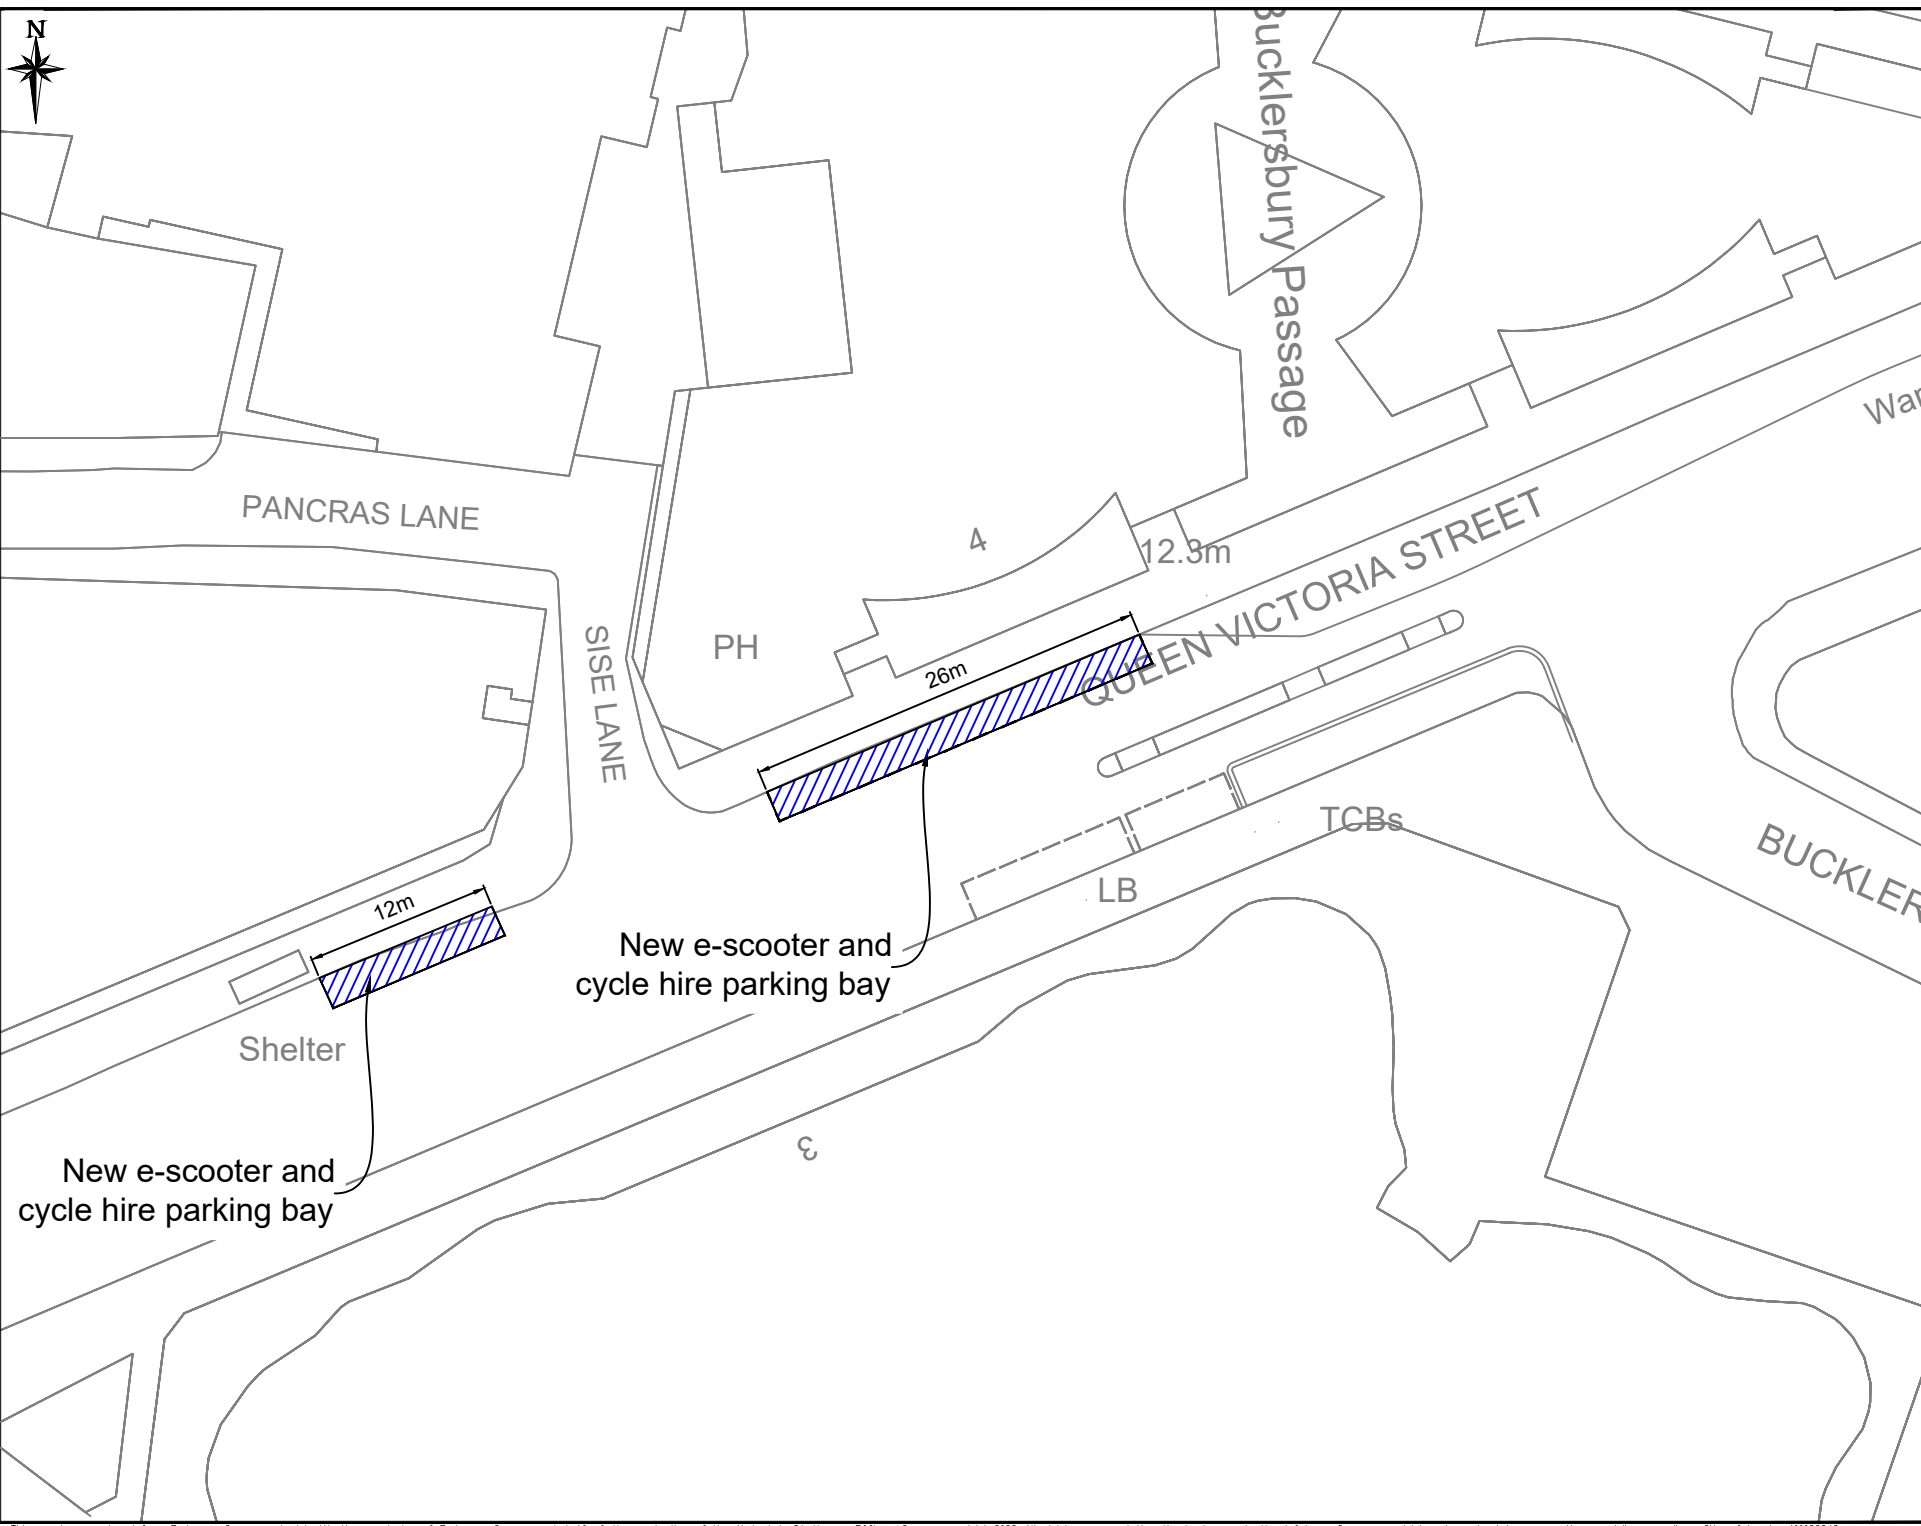

CITY OF LONDON

This map is reproduced from Ordnance Survey material with the permission of Ordnance Survey on behalf of the controller of Her Majesty's Stationery Office © Crown copyright 2022. All rights reserved. Unauthorised reproduction infringes Crown copyright and may lead to prosecution or civil proceedings. City of London 100023243.

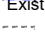

- Key**
-  New e-scooter and cycle hire parking bay
 -  New disabled parking bay
 -  New Payment parking bay
 -  Existing parking bay
 - 

Project
E-scooter Parking Programme
2024/25

Drawing title
Queen Victoria Street
Design Details


| | | | | | |
|-------|-----|---------------|----|----------|----------|
| Scale | NTS | Original size | A4 | Date | Oct 2024 |
| Drawn | AC | Checked | AC | Approved | SL |





ENVIRONMENT DEPARTMENT
City of London Corporation
PO Box 270
Guildhall
London EC2P 2EJ
020 7332 1710

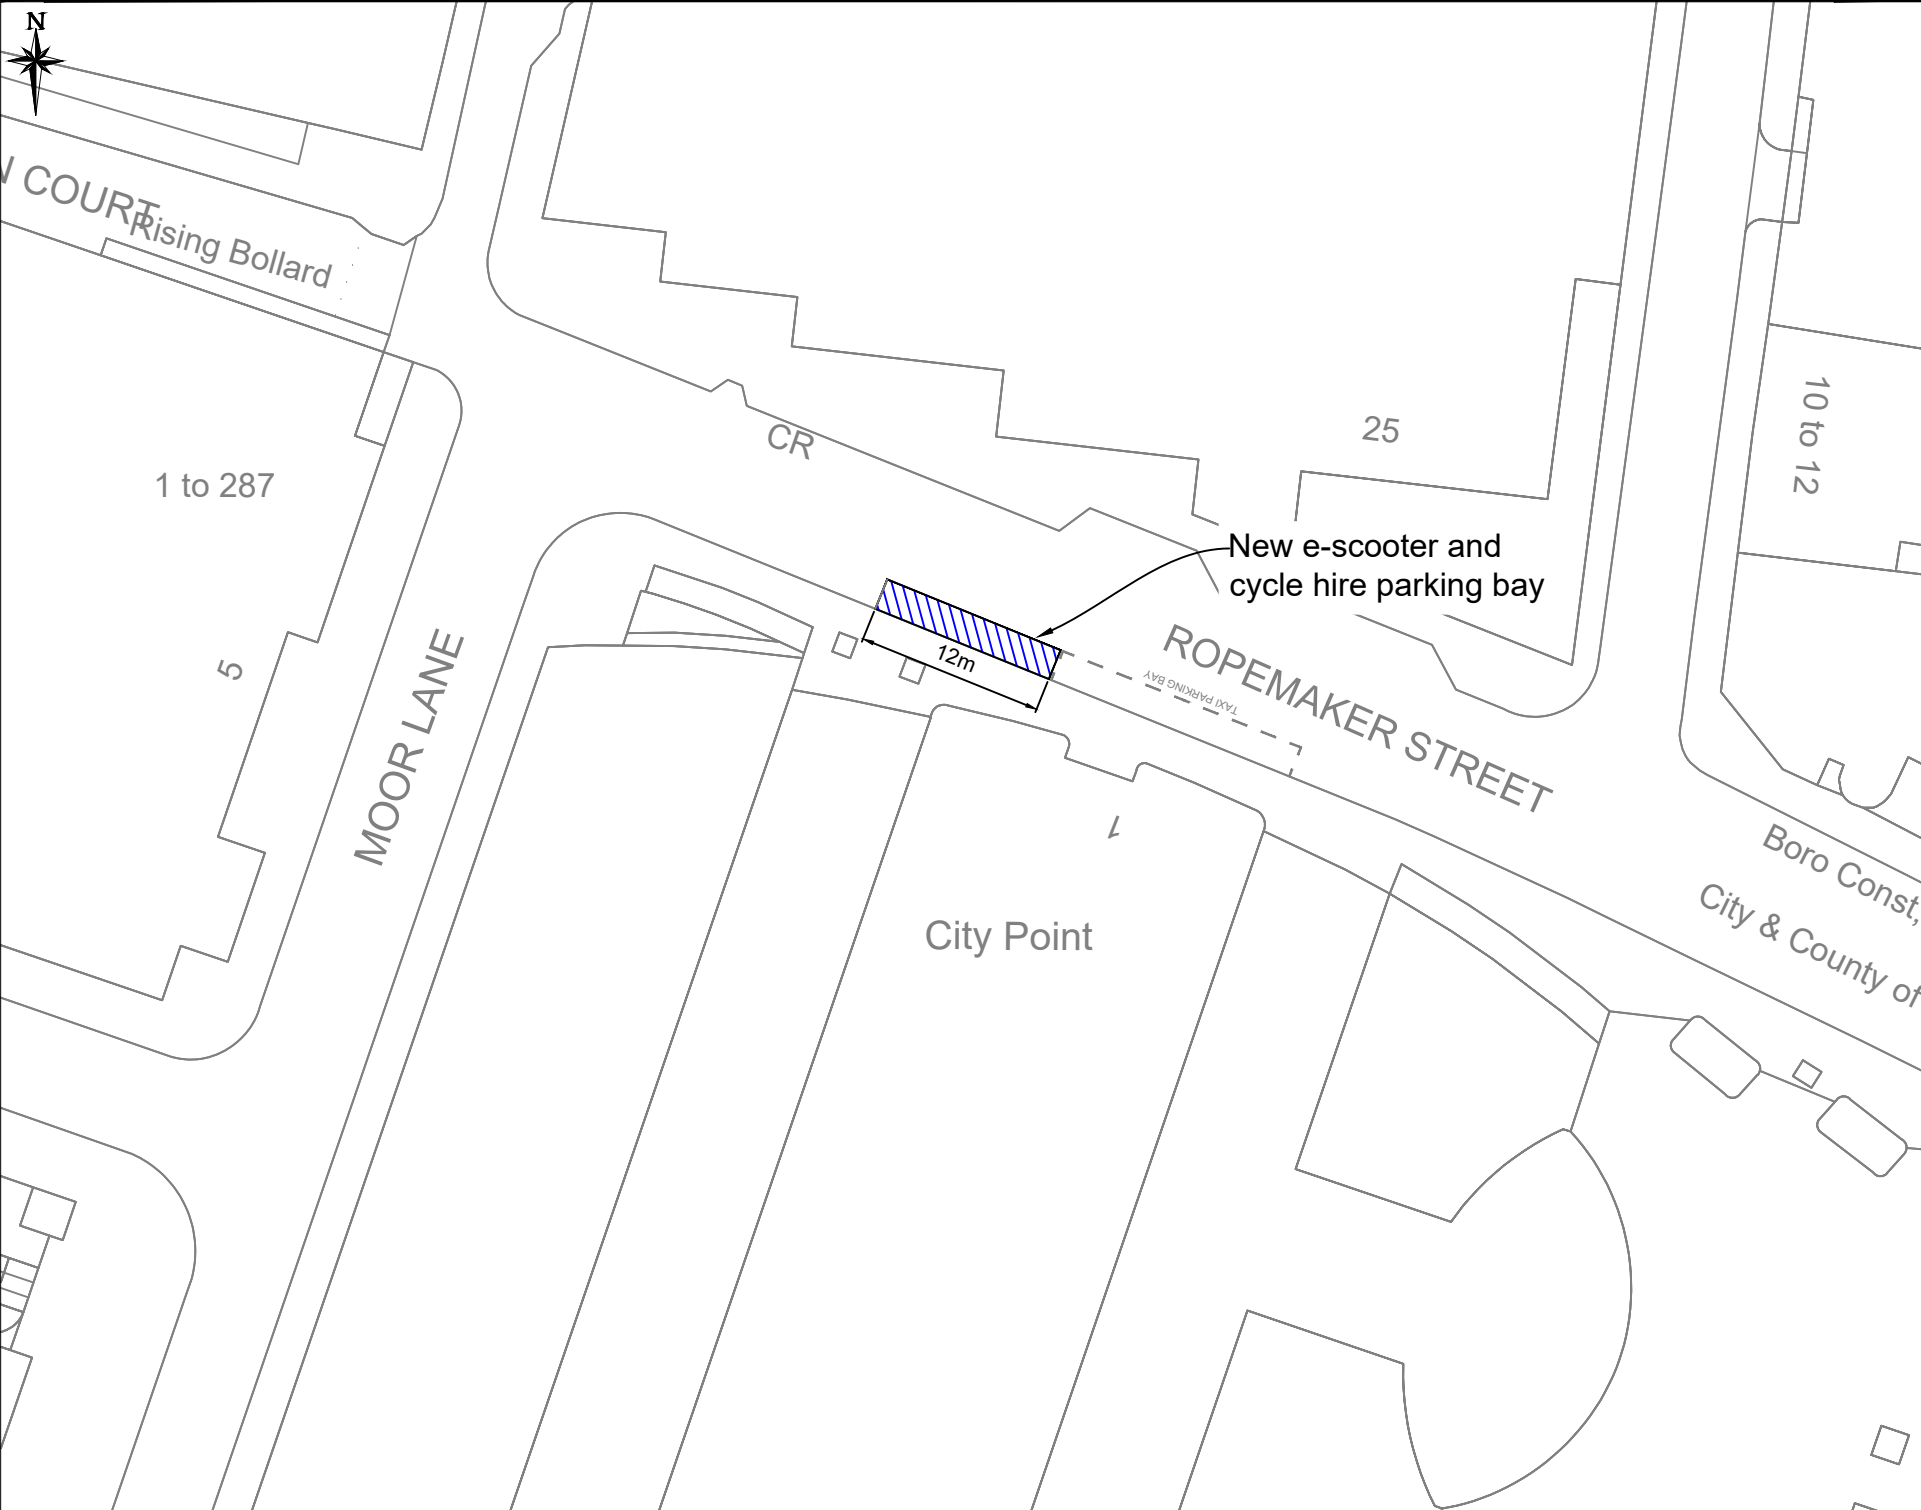

CITY OF LONDON

This map is reproduced from Ordnance Survey material with the permission of Ordnance Survey on behalf of the controller of Her Majesty's Stationery Office © Crown copyright 2022. All rights reserved. Unauthorised reproduction infringes Crown copyright and may lead to prosecution or civil proceedings. City of London 10003243.



- Key**
-  New e-scooter and cycle hire parking bay
 -  New disabled parking bay
 -  New Payment parking bay
 -  Existing parking bay

Project
E-scooter Parking Programme
2024/25

Drawing title
Ropemaker Street
Design Details


| | | | | | |
|-------|-----|---------------|----|----------|----------|
| Scale | NTS | Original size | A4 | Date | Oct 2024 |
| Drawn | AC | Checked | AC | Approved | SL |

ENVIRONMENT DEPARTMENT
City of London Corporation
PO Box 270
Guildhall
London EC2P 2EJ
020 7332 1710



CITY OF LONDON

ES2024/25/DR01-015

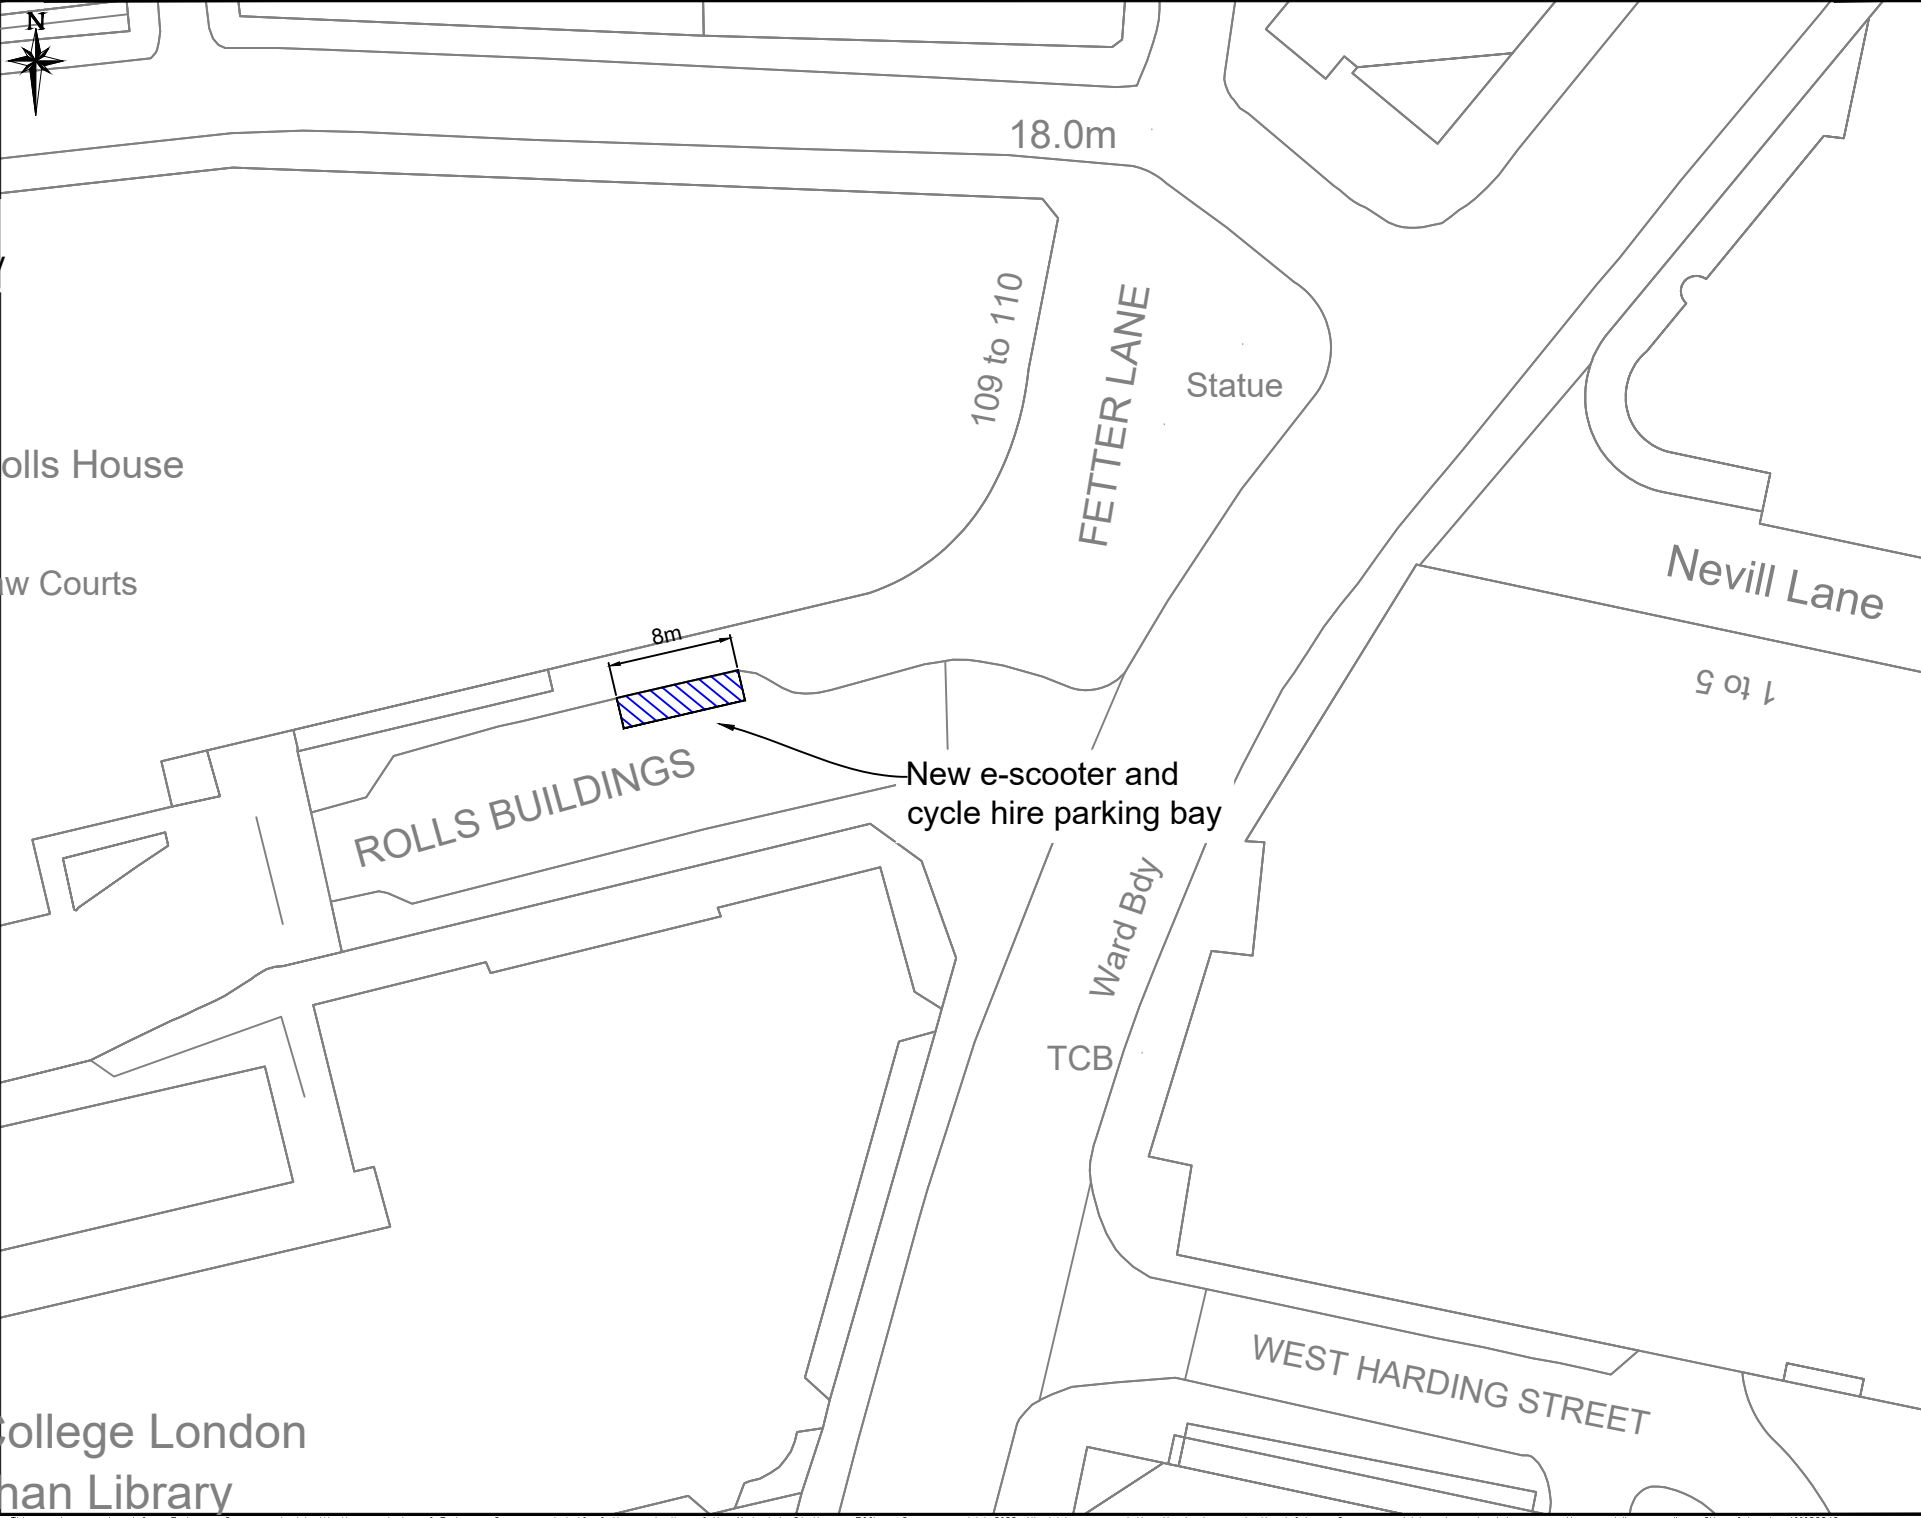

- Key**
- New e-scooter and cycle hire parking bay
 - New disabled parking bay
 - New Payment parking bay
 - Existing parking bay
 - - - - -


Project
E-scooter Parking Programme
2024/25

Drawing title
Rolls Building
Design Details

| | | | | | |
|-------|-----|---------------|----|----------|----------|
| Scale | NTS | Original size | A4 | Date | Oct 2024 |
| Drawn | AC | Checked | AC | Approved | SL |

ENVIRONMENT DEPARTMENT
City of London Corporation
PO Box 270
Guildhall
London EC2P 2EJ
020 7332 1710

CITY OF LONDON

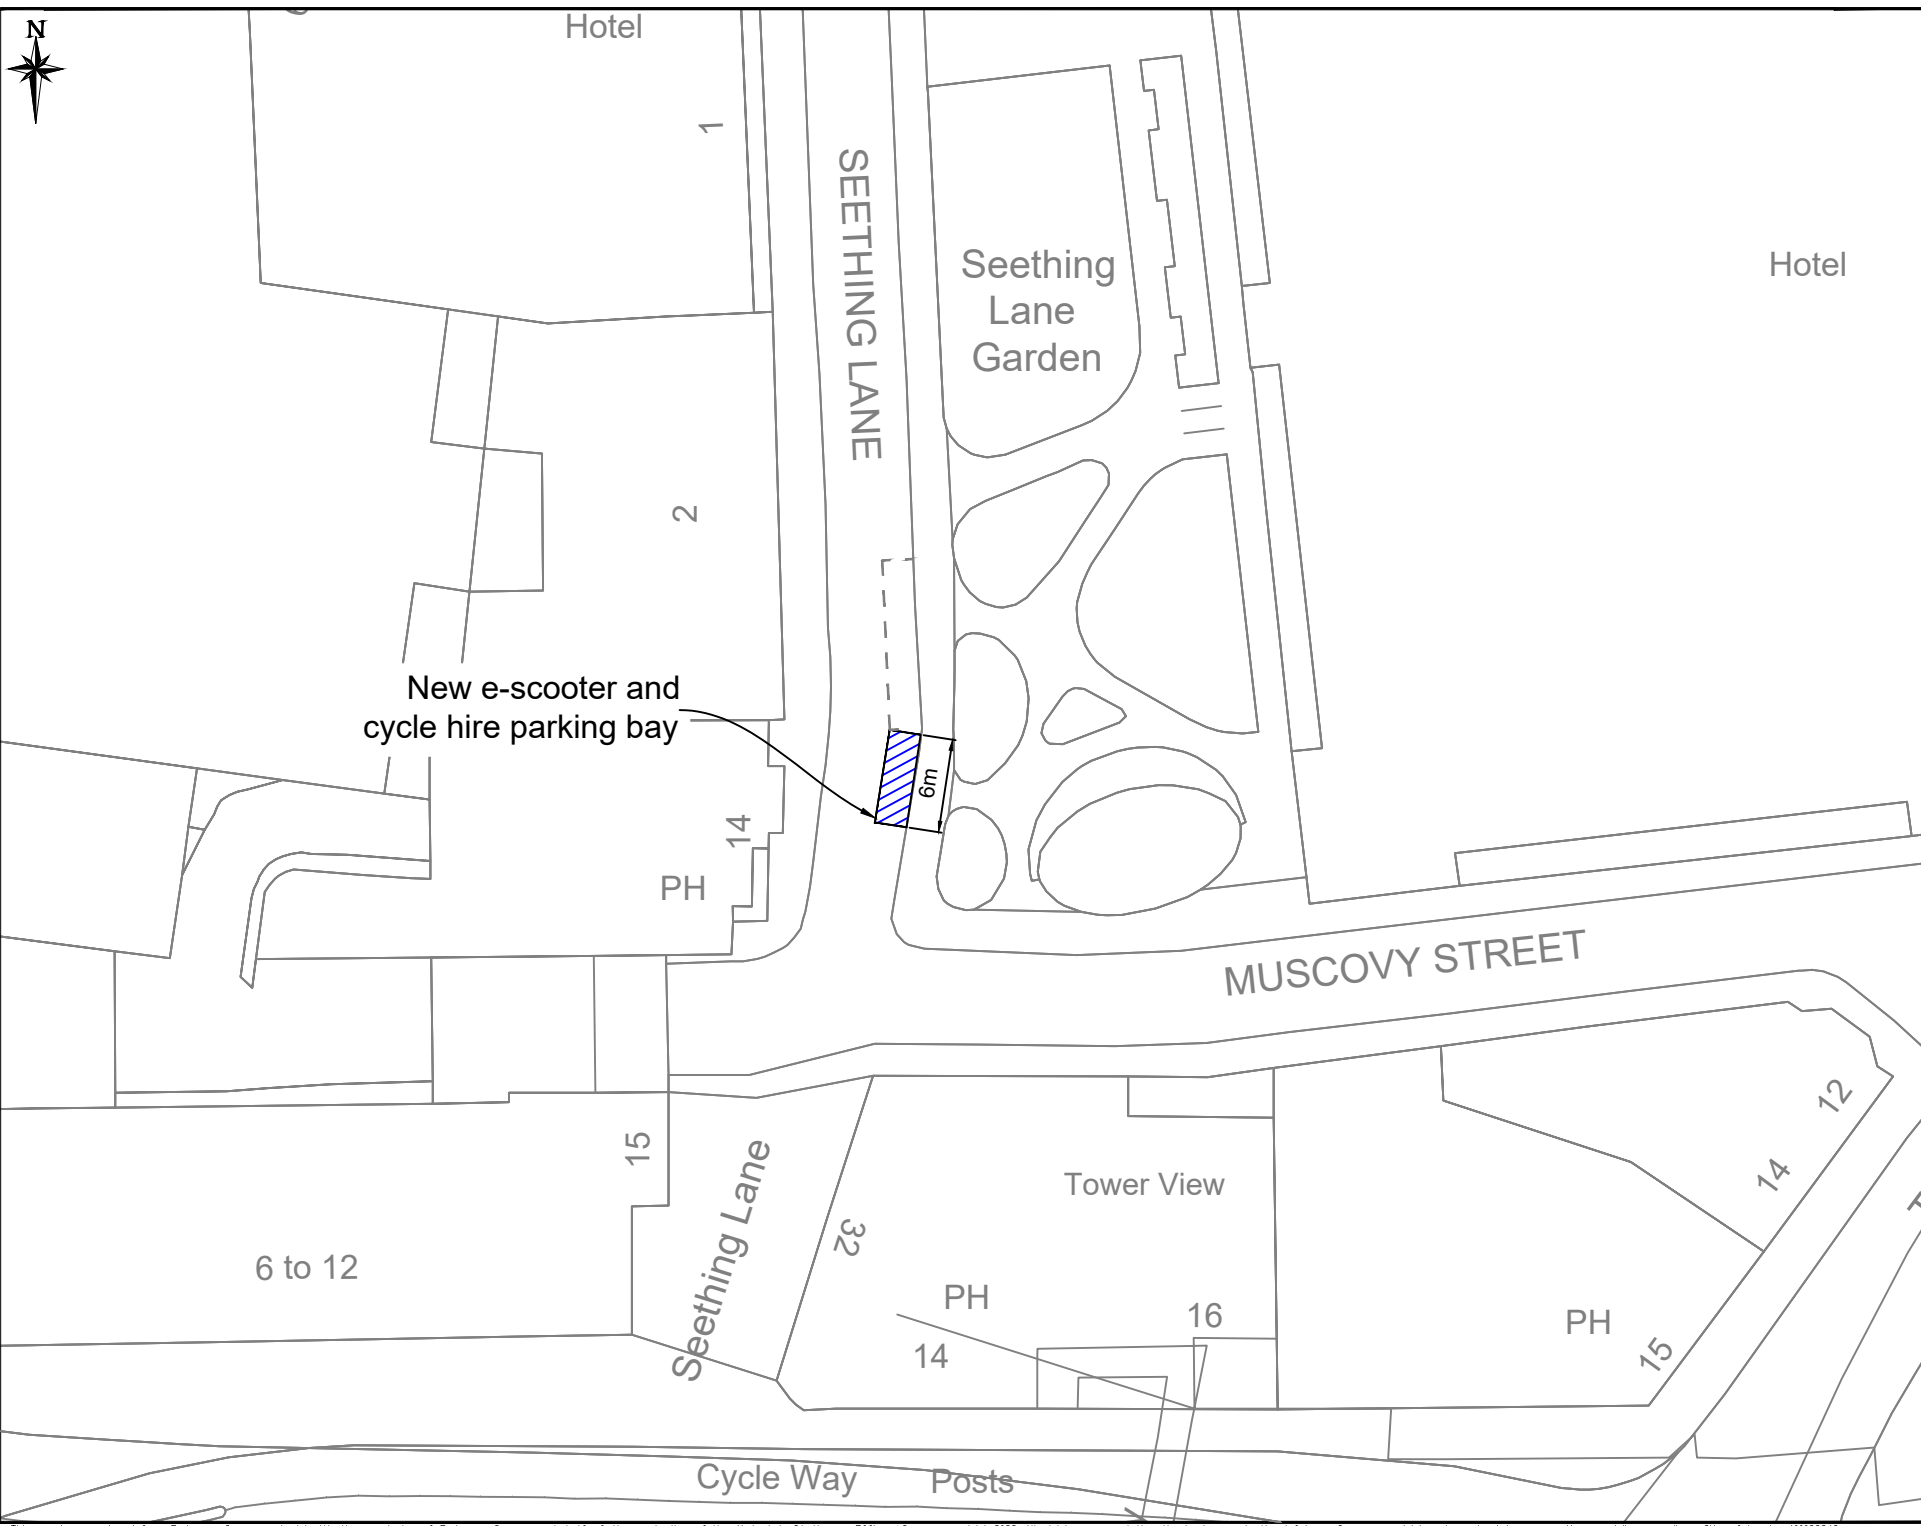

- Key**
- New e-scooter and cycle hire parking bay
 - New disabled parking bay
 - New Payment parking bay
 - Existing parking bay

Project
E-scooter Parking Programme
2024/25


Drawing title
Seething Lane
Design Details





| | | | | | |
|-------|-----|---------------|----|----------|----------|
| Scale | NTS | Original size | A4 | Date | Oct 2024 |
| Drawn | AC | Checked | AC | Approved | SL |

ENVIRONMENT DEPARTMENT
City of London Corporation
PO Box 270
Guildhall
London EC2P 2EJ
020 7332 1710

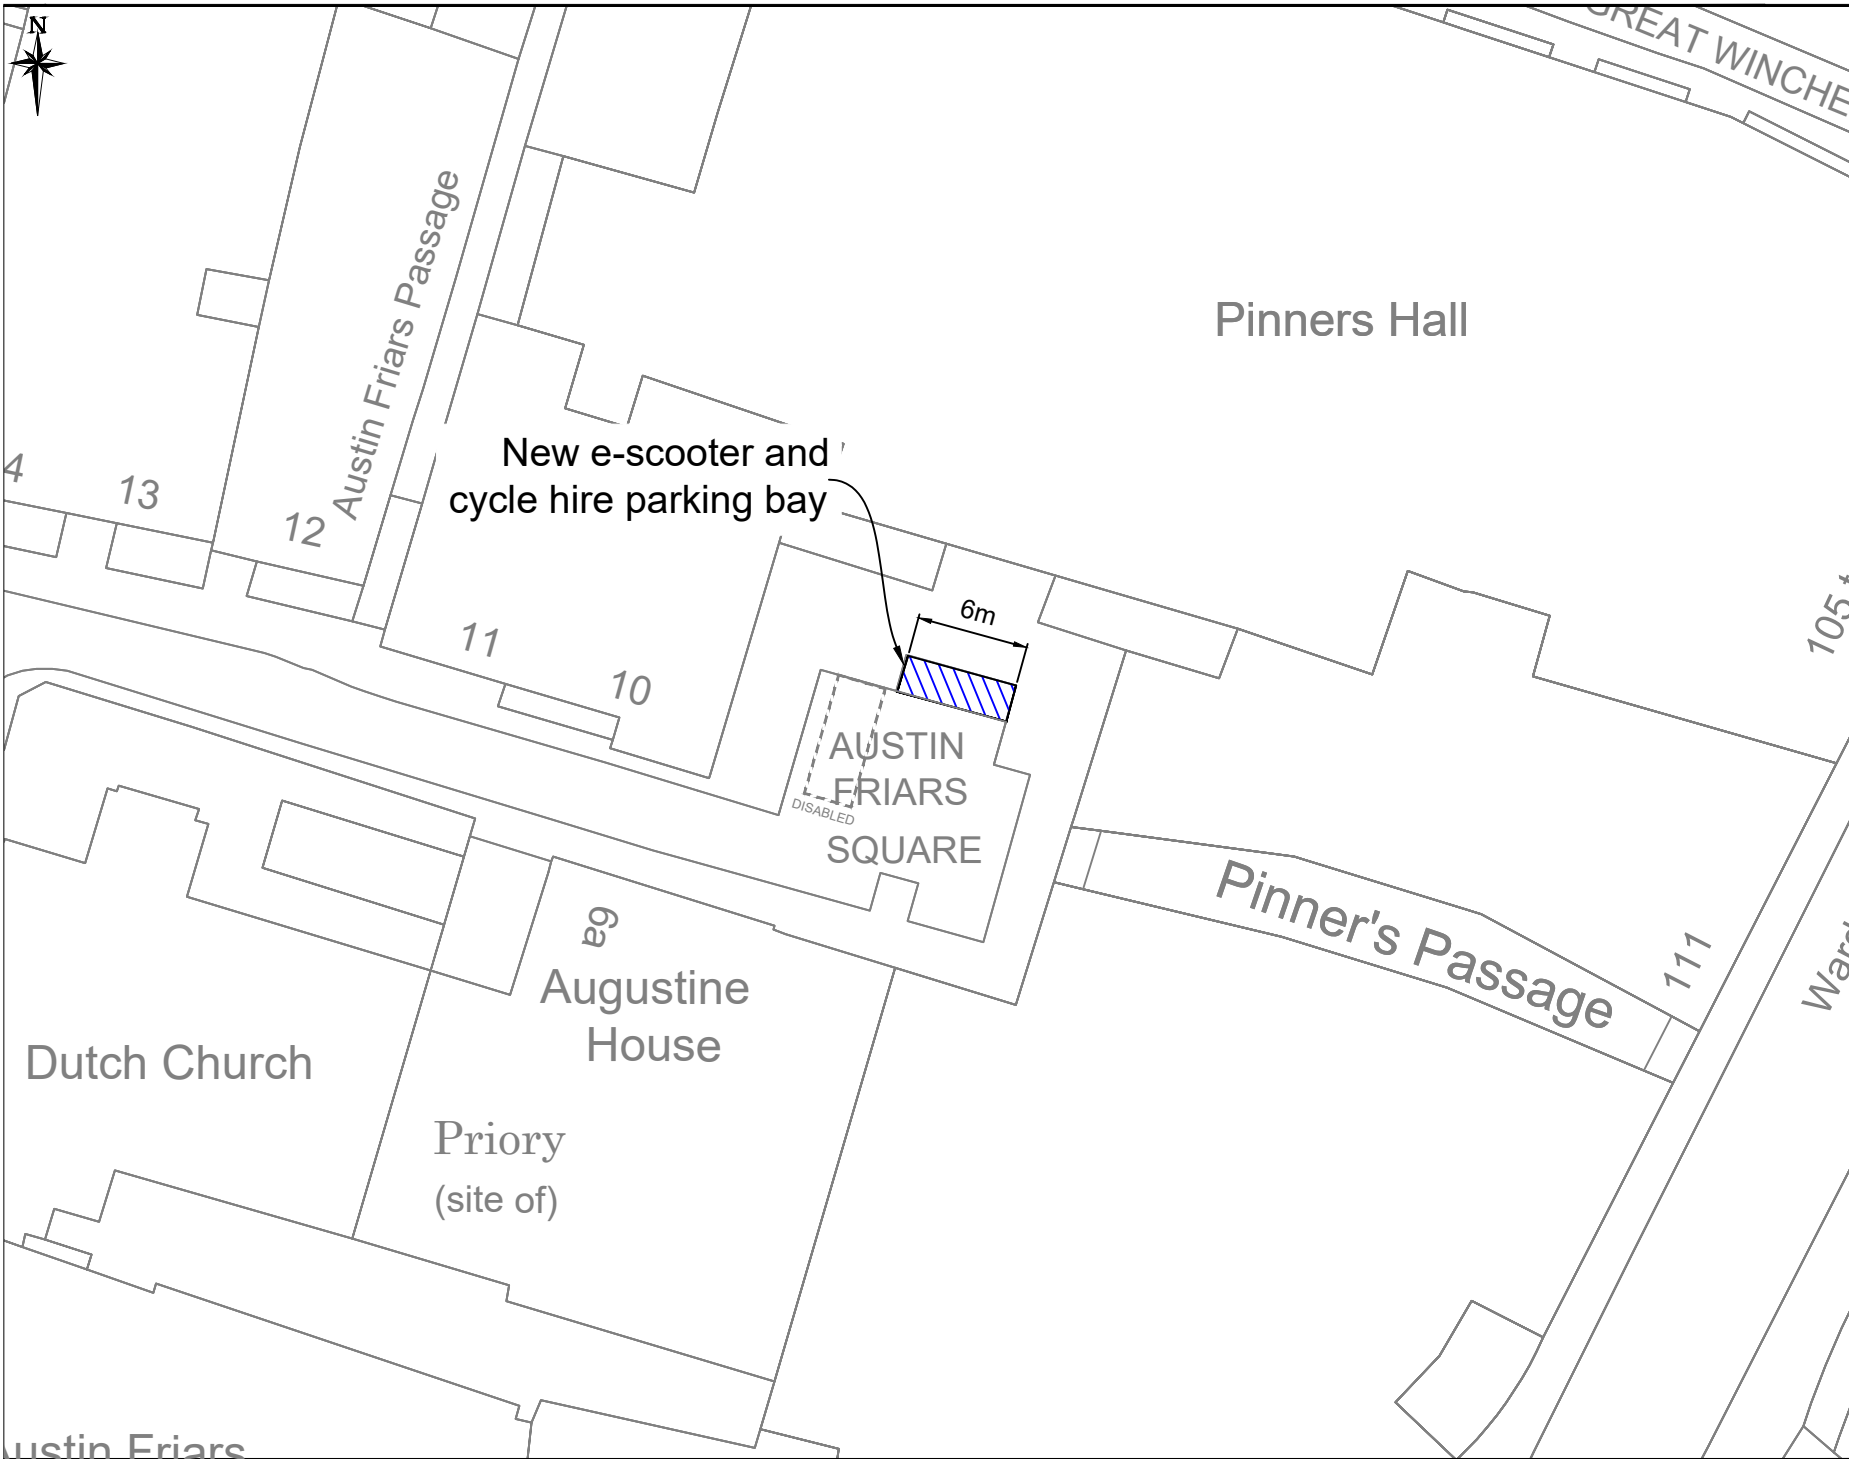

CITY OF LONDON

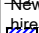

- Key**
-  New e-scooter and cycle hire parking bay
 -  New disabled parking bay
 -  New Payment parking bay
 -  Existing parking bay

Project
E-scooter Parking Programme
2024/25


Drawing title
Austin Friars Sq
Design Details





| | | |
|-------|------------------|----------|
| Scale | Original drawing | Date |
| NTS | A4 | Oct 2024 |
| Drawn | Checked | Approved |
| AC | AC | SL |

ENVIRONMENT DEPARTMENT
City of London Corporation
PO Box 270
Guildhall
London EC2P 3EJ
020 7332 1710

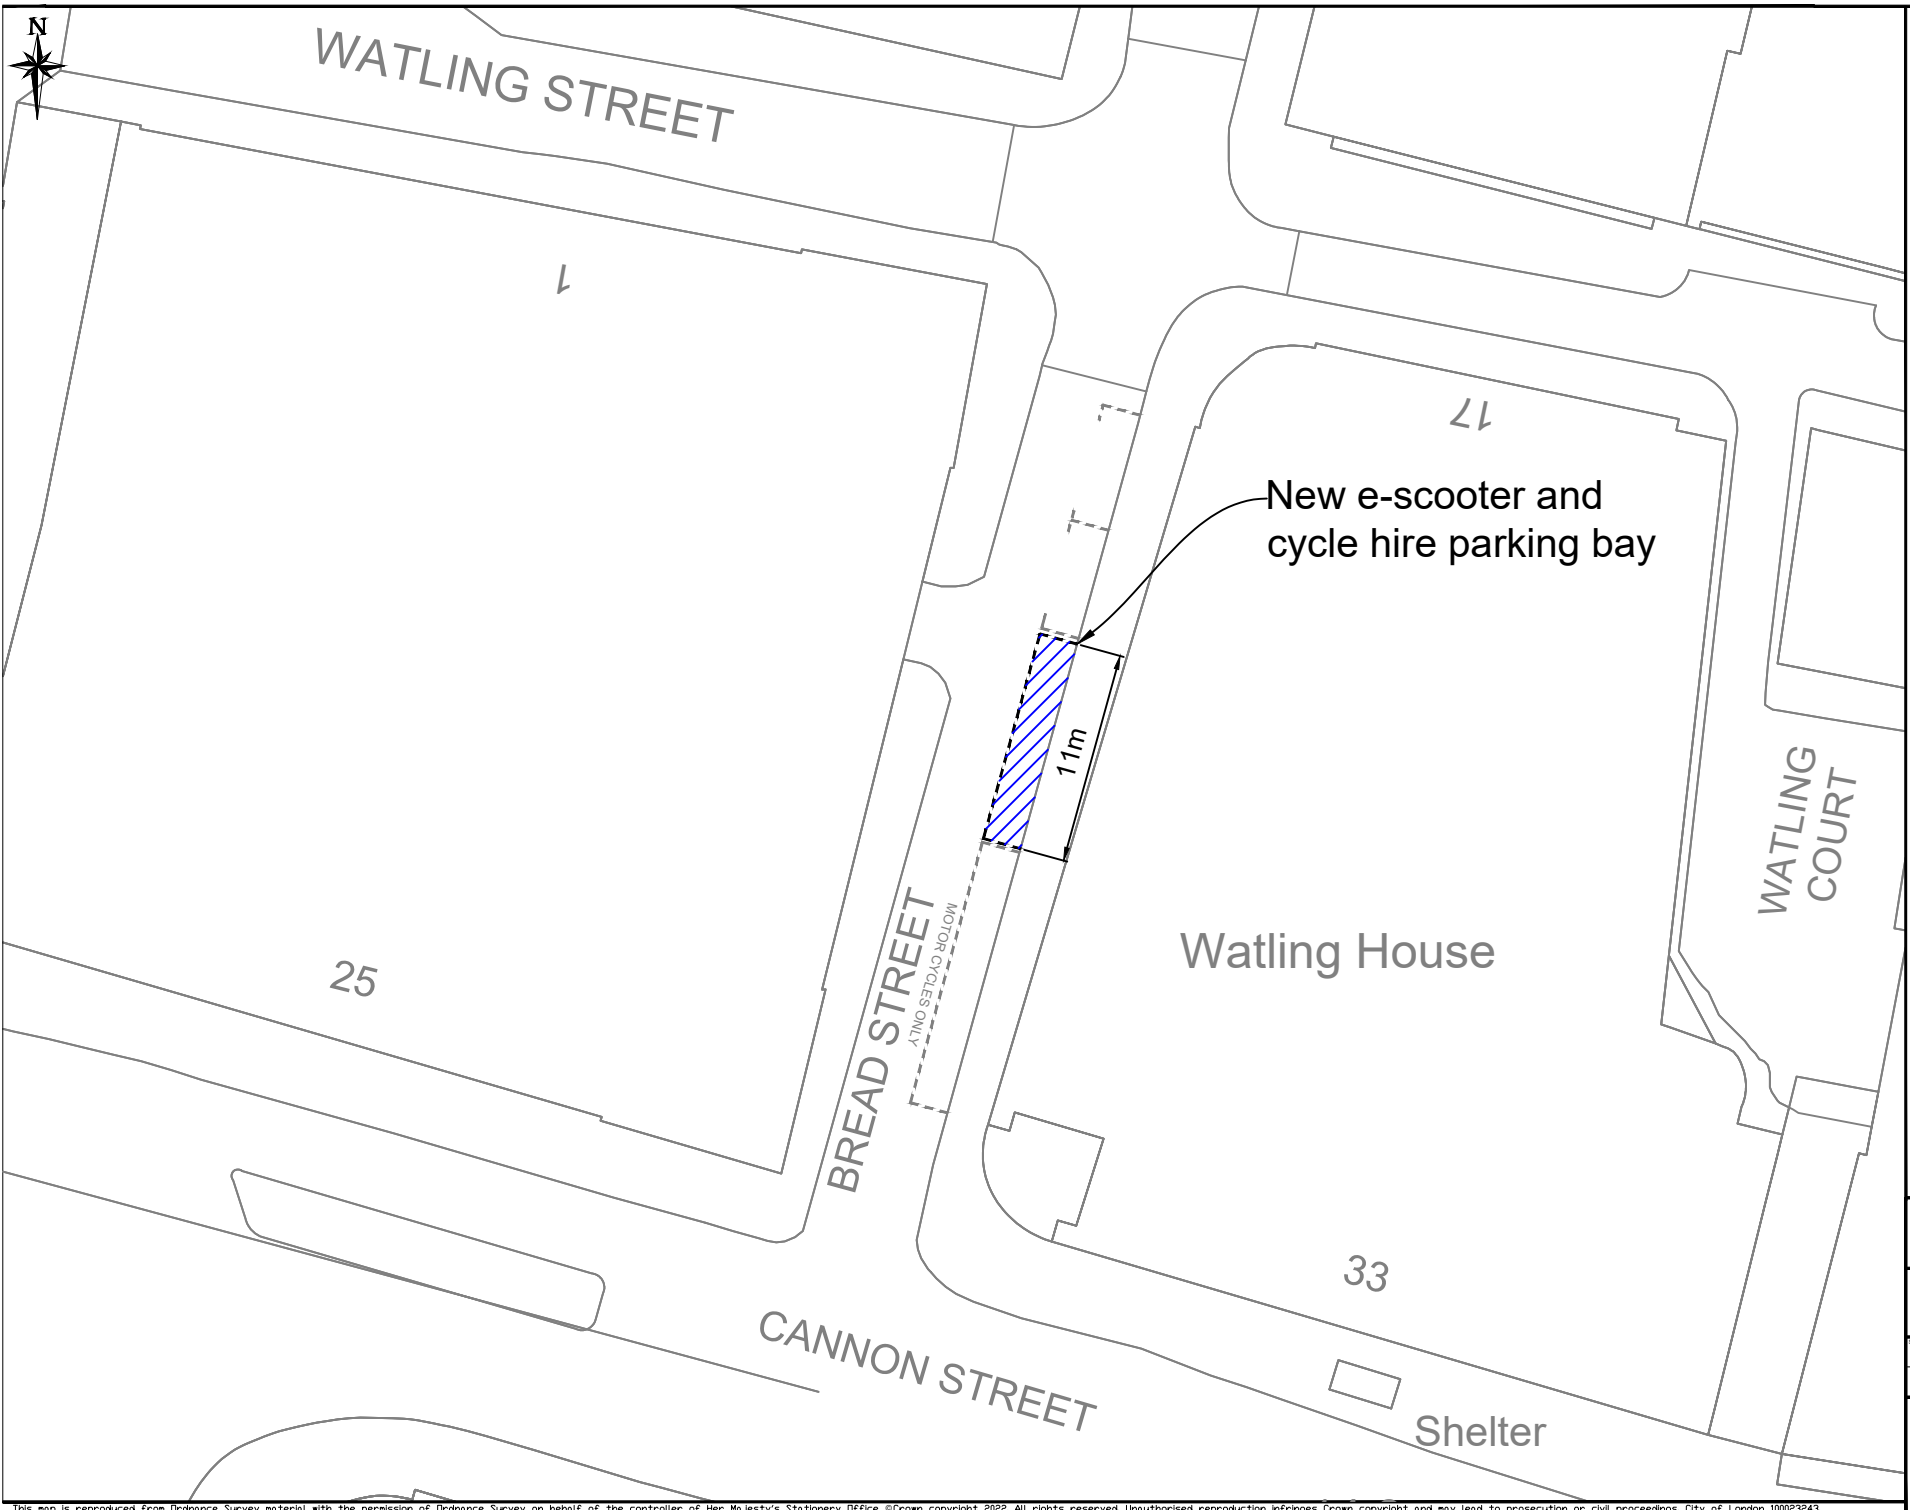

CITY OF LONDON



- Key
-  New e-scooter and cycle hire parking bay
 -  New disabled parking bay
 -  New Payment parking bay
 -  Existing parking bay

Project
E-scooter Parking Programme
2024/25

Drawing title
Bread Street
Design Details

| | | |
|--------------|------------------------|------------------|
| Scale NTS | Original drawing A4 | Date Oct 2024 |
| Drawn AC | Checked AC | Approved SL |

ENVIRONMENT DEPARTMENT
City of London Corporation
PO Box 270
Guildhall
London EC2P 2EJ
020 7332 1110



CITY OF LONDON

E-Scooter Parking Programme 2024/25 - PERMIT - 003



Eastcheap Court 11

19

13

E-scooter and cycle hire parking bay converted to payment parking bay

23

25

29

27

31

33

35

37 to 39

41

15.3m

15.2m

Ward Bdy

EASTCHEAP


15.2m

14 to 18

Andrew Hubbard Church (site of)

LOVATILL

20

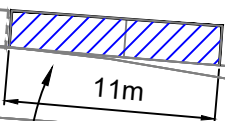

11m

Payment parking bay converted to new e-scooter and cycle hire parking bay

Peek House

22 to 26

14.8m

30

42





1

3

31

2

4

- Key
-  New e-scooter and cycle hire parking bay
 -  New disabled parking bay
 -  New Payment parking bay
 -  Existing parking bay

Project
E-scooter Parking Programme
2024/25

Drawing title
Eastcheap
Design Details

| | | | |
|--------------|-----------------------------|------------------|-----------------------------------|
| Scale NTS | Original drawing size A4 | Date Oct 2024 | Drawing No. E52024/25/FR01-003 |
| Drawn AC | Checked AC | Approved SL | |

ENVIRONMENT DEPARTMENT
City of London Corporation
PO Box 270
Guildhall
London EC2P 2EJ
020 7332 1710









New e-scooter and cycle hire parking bay

St Sepulchre without Newgate

HOLBORN VIADUCT 16.0m
TCBs

GILTSPUR STREET 16.4m

PH 126 124 123 122 121 120
Minerva

- Key
-  New e-scooter and cycle hire parking bay
 -  New disabled parking bay
 -  New Payment parking bay
 -  Existing parking bay

Project
E-scooter Parking Programme
2024/25


Drawing title
Giltspur Street
Design Details


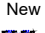


| | | | |
|-------------|-----------------------|----------------|------------------|
| Drawn AC | Original design A4 | Checked AC | Date Oct 2024 |
| NTS | | Approved SL | |

ENVIRONMENT DEPARTMENT
City of London Corporation
PO Box 270
Guildhall
London EC2P 2EJ
020 7332 1110

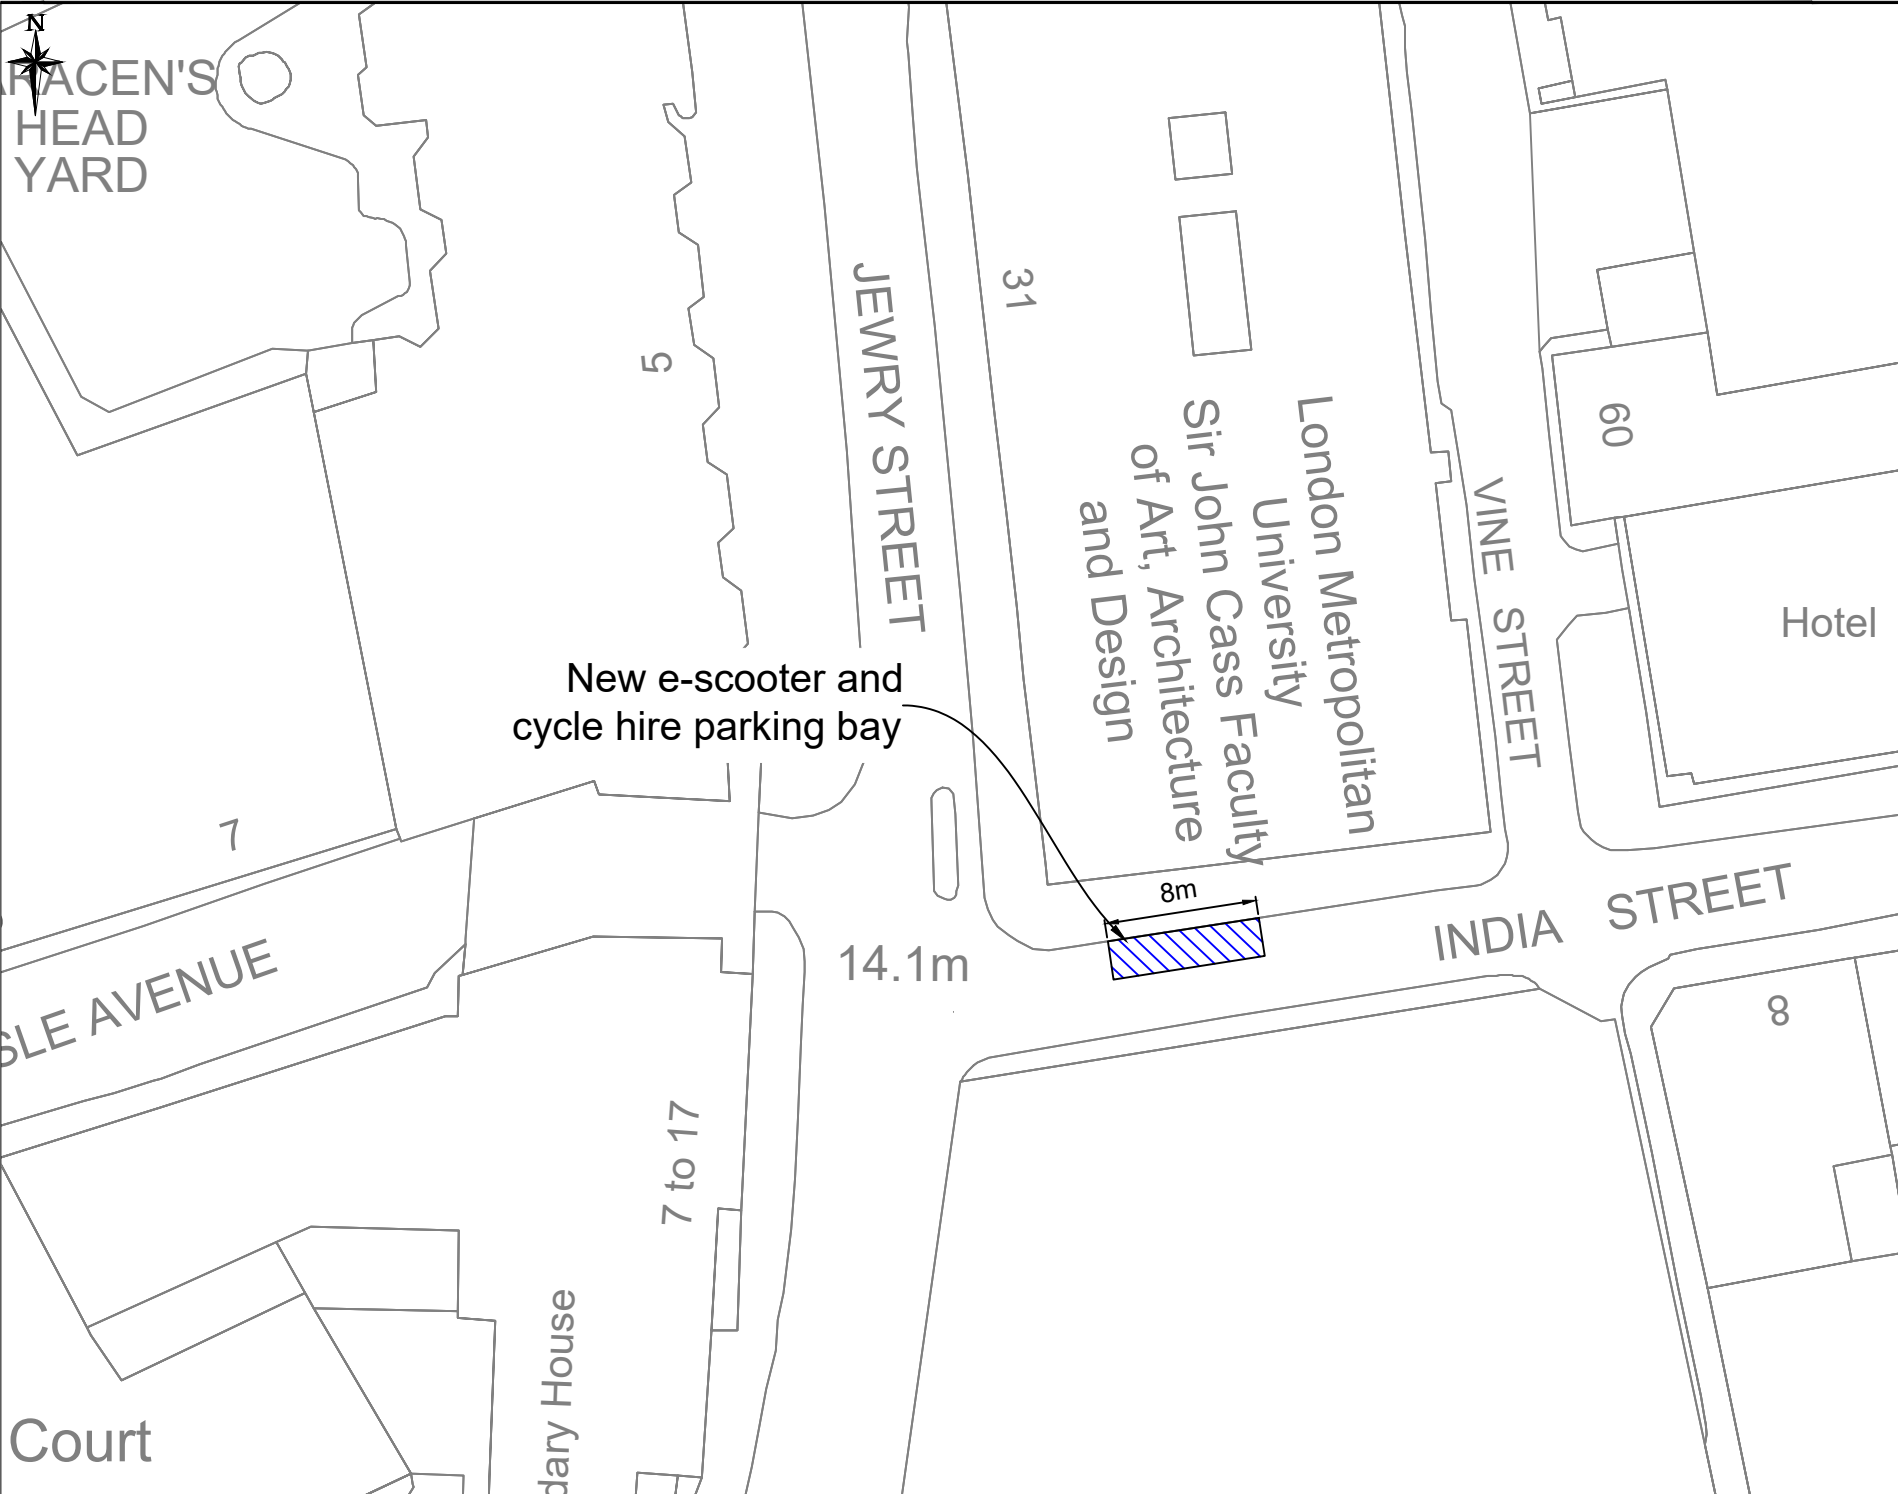

CITY OF LONDON



- Key**
-  New e-scooter and cycle hire parking bay
 -  New disabled parking bay
 -  New Payment parking bay
 -  Existing parking bay

Project
E-scooter Parking Programme
2024/25

Drawing title
India Street
Design Details

| | | | | | |
|--------|-----|---------------------|----|-----------|----------|
| Scale: | NTS | Original map scale: | A4 | Date: | Oct 2024 |
| Drawn: | AC | Checked: | AC | Approved: | SL |

ENVIRONMENT DEPARTMENT
City of London Corporation
PO Box 270
Guildhall
London EC2P 2EJ
020 7332 1710



CITY OF LONDON



Existing parking bays displaced 3.5m northwards

New e-scooter and cycle hire parking bay

London Underwriting Centre

13.6m

MARK LANE

8m

LB

55

50





48

47

46

GREAT TOWER STREET

Key

-  New e-scooter and cycle hire parking bay
-  New disabled parking bay
-  New Payment parking bay
-  Existing parking bay


Project: E-scooter Parking Programme 2024/25

Drawing title: Mark Lane Design Details

| | | |
|------------|-------------------|----------------|
| Scale: NTS | Original size: A4 | Date: Oct 2024 |
| Drawn: AC | Checked: AC | Approved: SL |

ENVIRONMENT DEPARTMENT
 City of London Corporation
 PO Box 270
 Guildhall
 London EC2P 2EJ
 020 7332 1710



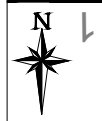

ers Hall

se

10

FB

New e-scooter and cycle hire parking bay

Ps

7.3m

3

DW

NOBLE STREET

Ward Bdy





ROMAN WALL

DW

Pewterers Hall

OAT LANE

St Mary Staining Churchyard

- Key
-  New e-scooter and cycle hire parking bay
 -  New disabled parking bay
 -  New Payment parking bay
 -  Existing parking bay

Project
E-scooter Parking Programme
2024/25

Drawing title
Noble Street
Design Details

| Scale | Original sheet size | Date |
|-------|---------------------|----------|
| NTS | A4 | Oct 2024 |
| Drawn | Checked | Approved |
| AC | AC | SL |

ENVIRONMENT DEPARTMENT
City of London Corporation
PO Box 270
Guildhall
London EC2P 2EJ
020 7332 1710



CITY OF LONDON



NOBLE STREET

STAINING LANE

31





Existing payment parking bays displaced northwards

New e-scooter and cycle hire parking bay

Churchyard of St John Zachary

11.5m

E-SCOOTER

- Key**
-  New e-scooter and cycle hire parking bay
 -  New disabled parking bay
 -  New Payment parking bay
 -  Existing parking bay


Project
E-scooter Parking Programme
2024/25

Drawn by: Mr
Staining Lane
Design Details

| | | | | | |
|----------|-----|----------|----|------|----------|
| Drawn | NTS | Checked | AC | Date | Oct 2024 |
| Approved | AC | Approved | SL | | |


ENVIRONMENT DEPARTMENT
City of London Corporation
PO Box 270
Guldball
London EC2P 2EJ
020 7332 1710



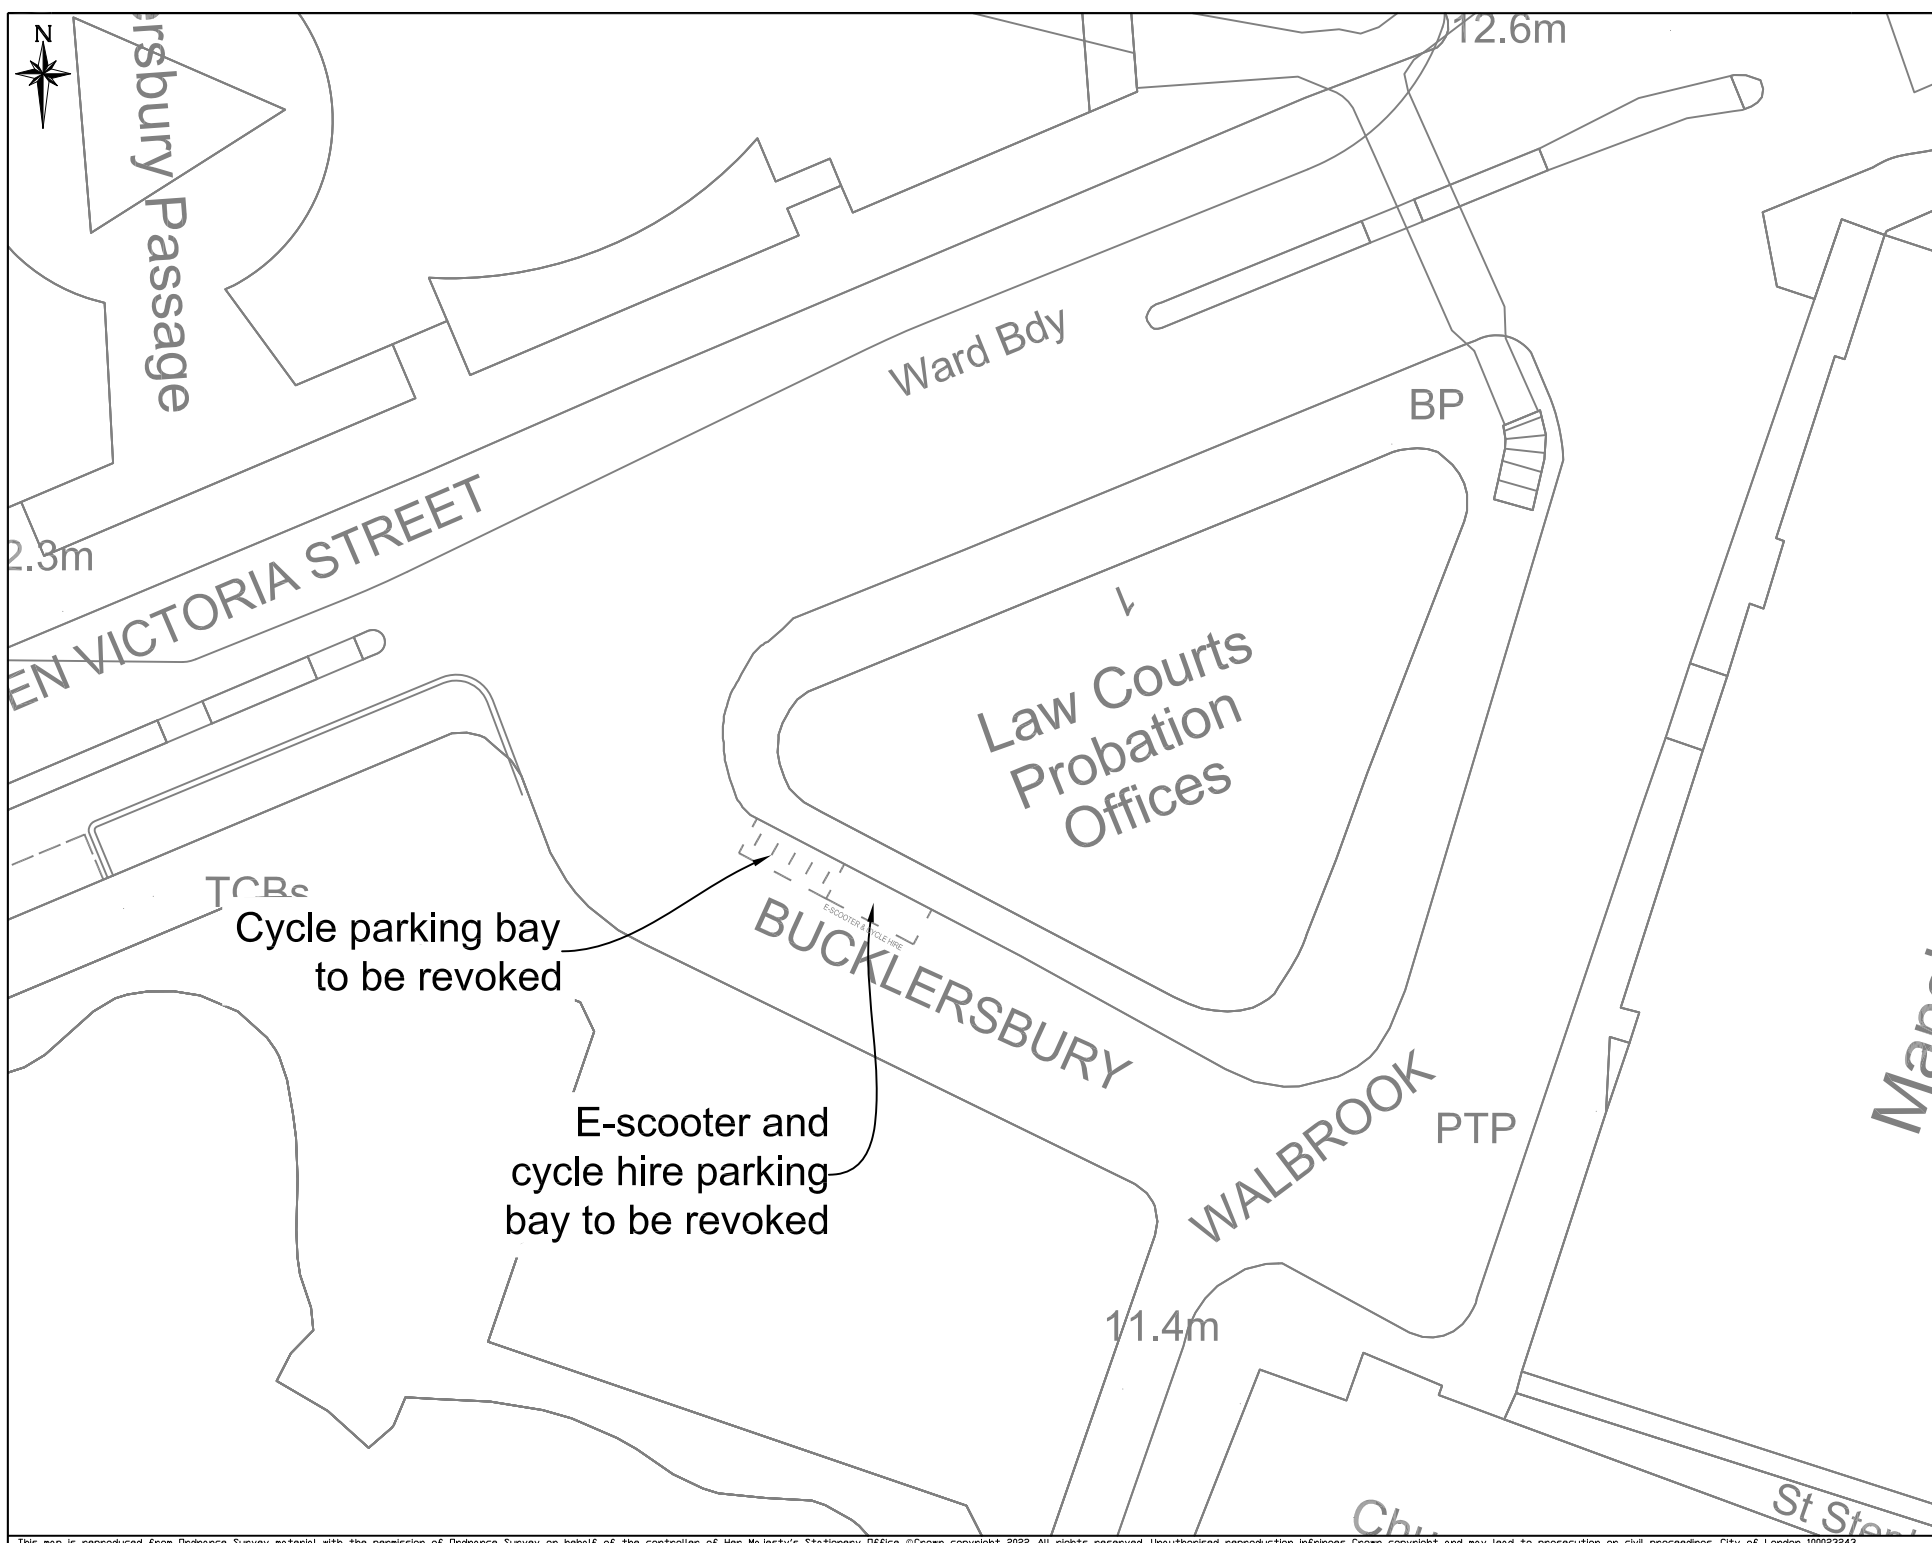



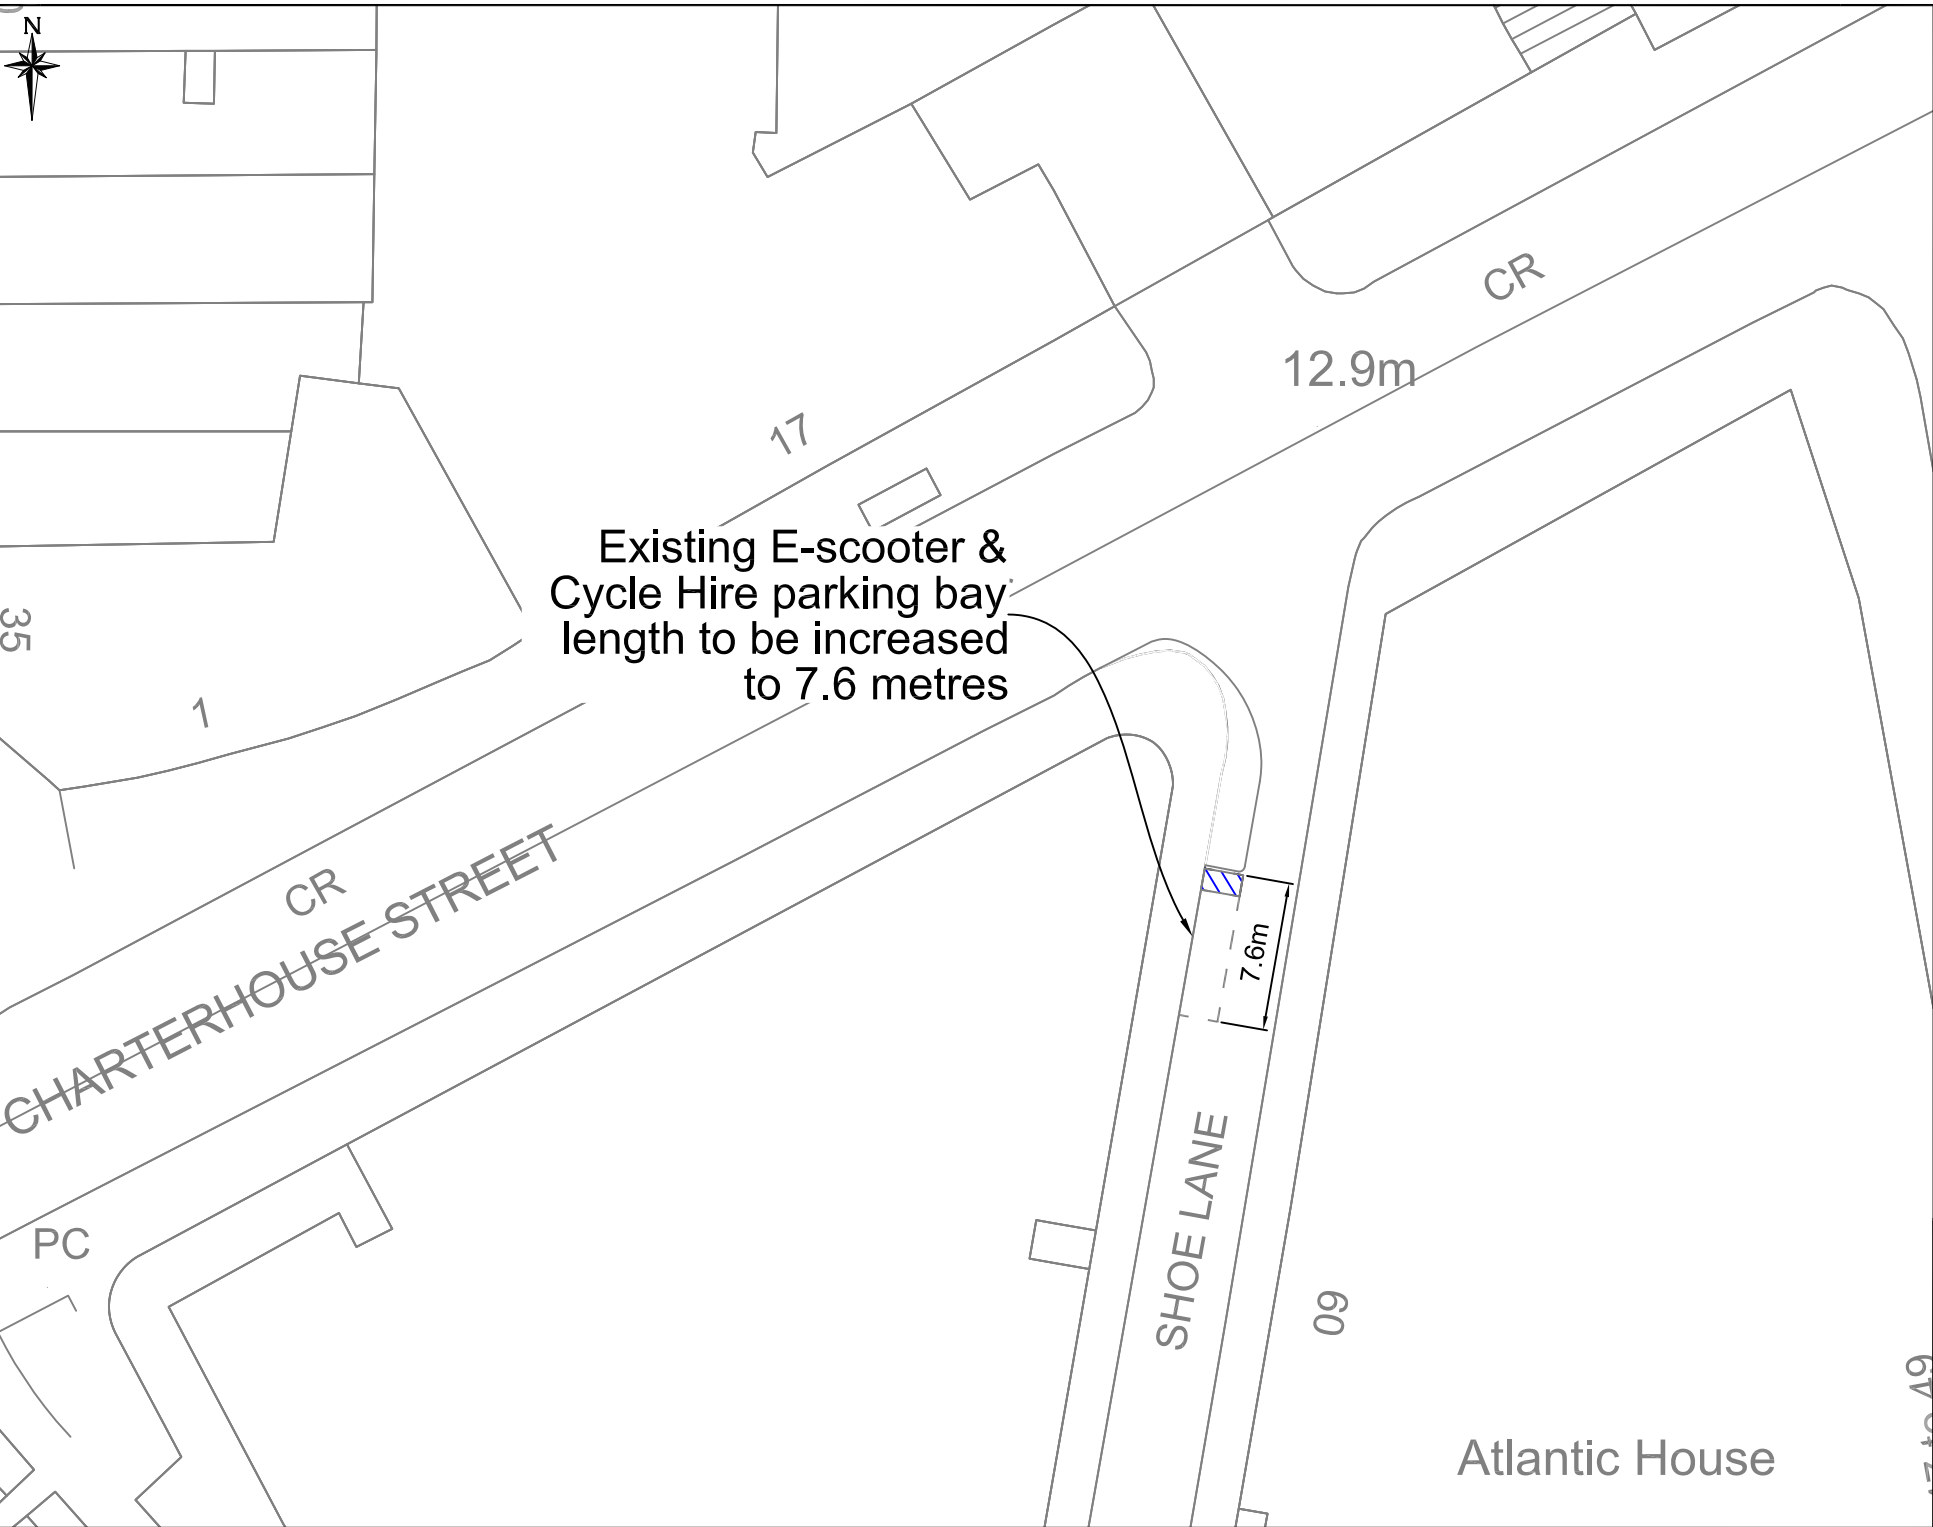

- Key**
- New e-scooter and cycle hire parking bay
 - New disabled parking bay
 - New Payment parking bay
 - Existing parking bay

| | | | |
|--|------------------|----------|---------------------------|
| Project | | | |
| E-scooter Parking Programme 2024/25 | | | |
| Drawn by Mr | | | |
| Bucklersbury Design Details | | | |
| Book | Original Project | Date | Oct 2024 |
| NTS | A4 | | |
| Drawn | Checked | Approved | SL |
| AC | AC | | |
| ENVIRONMENT DEPARTMENT City of London Corporation PO Box 270 Gulbhall London EC2P 2EJ 020 7332 1710 | | | CITY OF LONDON |



- Key**
-  New e-scooter and cycle hire parking bay
 -  New disabled parking bay
 -  New Payment parking bay
 -  Existing parking bay

Existing E-scooter & Cycle Hire parking bay length to be increased to 7.6 metres

Project
E-scooter Parking Programme
2024/25

Drawn by Mr
Shoe Lane
Design Details

| | | | | | |
|-------|-----|-----------------|----|----------|----------|
| Book | NTS | Original Format | A4 | Date | Oct 2024 |
| Drawn | AC | Checked | AC | Approved | SL |

ENVIRONMENT DEPARTMENT
City of London Corporation
PO Box 270
Guldballall
London EC2P 2EJ
020 7332 1710



CITY OF LONDON