
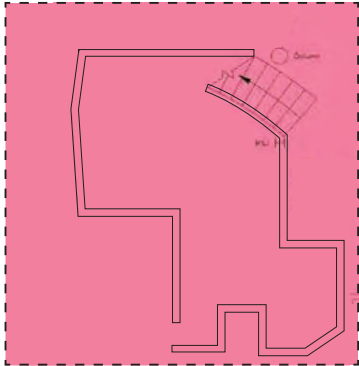
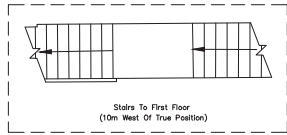


17-19

20-22


23-25

MEZZANINE

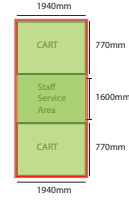

Pop-up running from:
15th November to 30th December
2 of these carts back to back serving from both sides
with a 1.60m staff service area between both carts.

Products sold:
Mince Pies, Mulled Wine, Hot chocolate with optional
Baileys, JD, Cointreau.

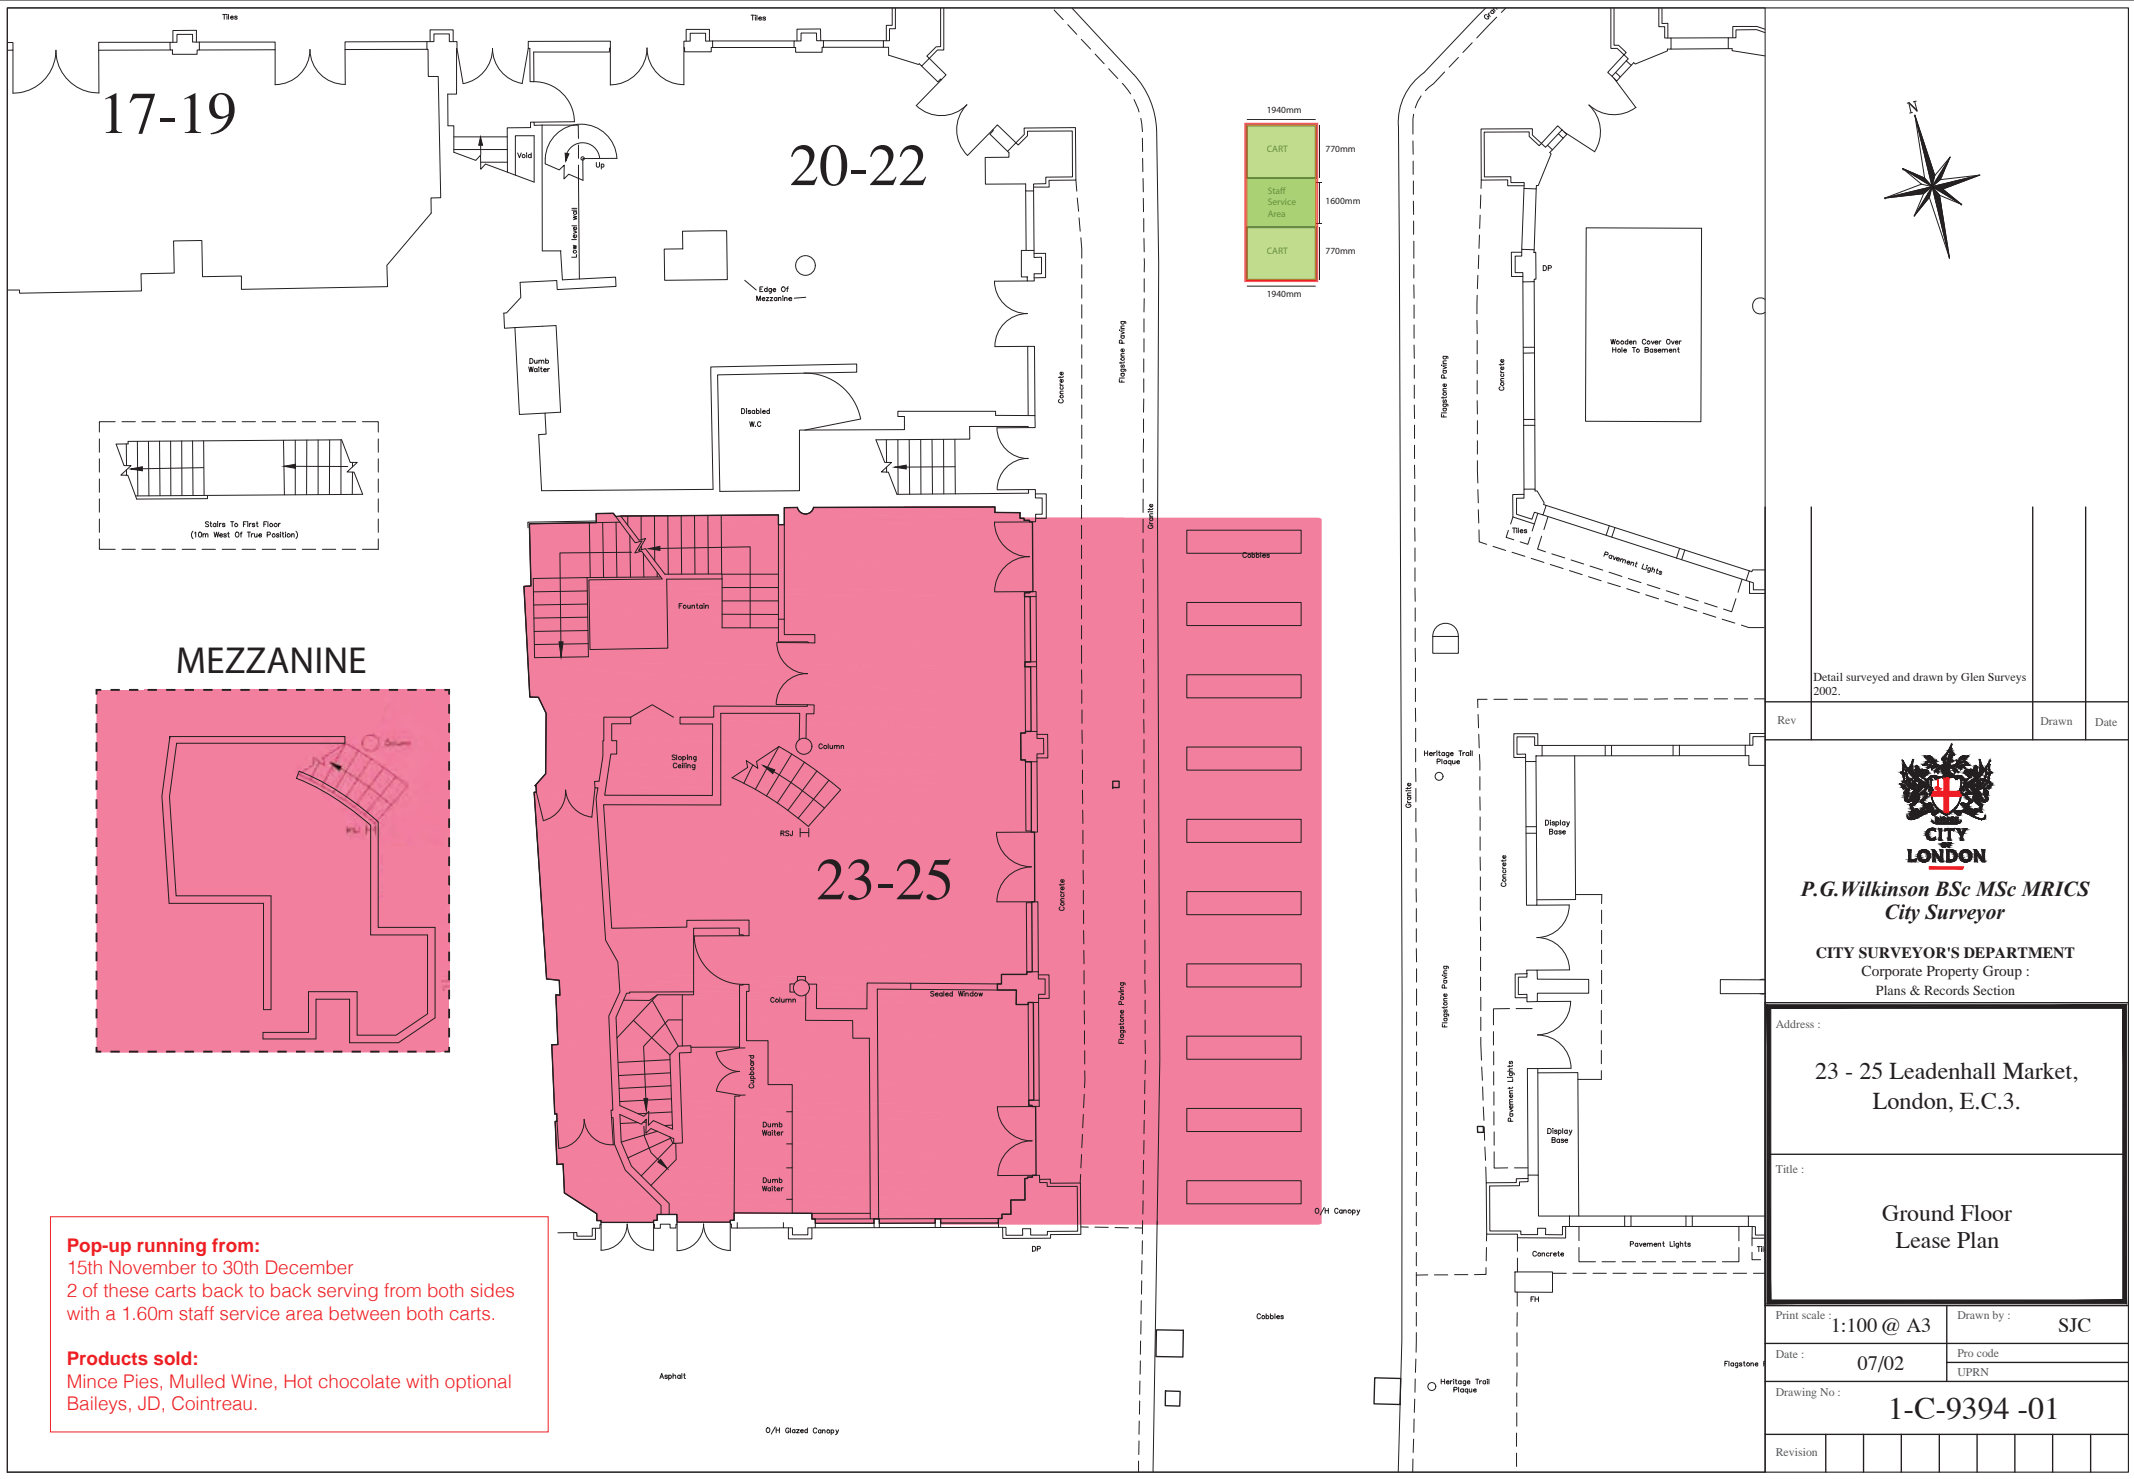

Detail surveyed and drawn by Glen Surveys
2002.

Rev		Drawn	Date
-----	--	-------	------



P.G. Wilkinson BSc MSc MRICS
City Surveyor

CITY SURVEYOR'S DEPARTMENT
Corporate Property Group :
Plans & Records Section

Address :
**23 - 25 Leadenhall Market,
London, E.C.3.**

Title :
**Ground Floor
Lease Plan**

Print scale :	1:100 @ A3	Drawn by :	SJC
Date :	07/02	Pro code	UPRN
Drawing No :	1-C-9394 -01		
Revision			

Mulled Wine

