


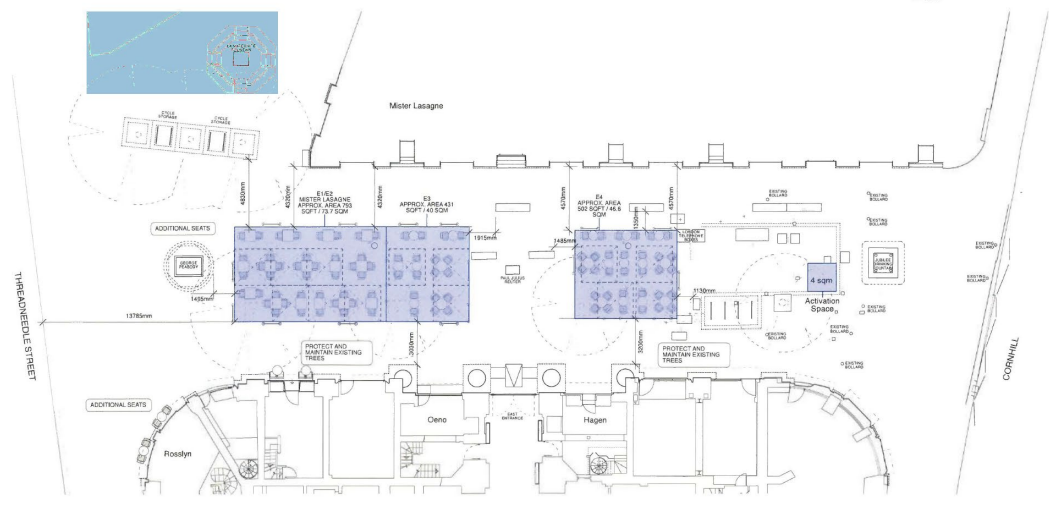

NOTE: This plan is derived from unverified record information. All areas and dimensions to be checked on site.




HARD DOGA  
FABRIC IN COLOUR  
STANDARD  
DIMENSION AVAILABLE  
TO CHAIR



BARCELONETA  
LAMPING TABLE  
TOP: TRIN  
DIA: 1000MM  
DIA: 1000MM  
DIA: 1000MM



PROPOSED UNIT  
DRIVERS  
YELLOW-GOLD  
SCREEN PRINT  
ROYAL EXCHANGE  
LOGO

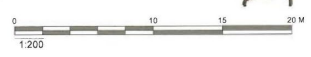

C RC 06/10/2024 Additional dimensions added to plan  
 B RC 02/10/2024 Updated seating arrangement to Cene  
 A RC 01/10/2024 Updated lease plans to reflect client comments



CLIENT  
Ardent  
PROJECT  
Royal Exchange

LEASE		
DRAWING NO: Lanes Updated Licensing Plan		
SCALE 1:200	SIZE A3	PROJECT 3466
DATE 23/08/2024	BY ec	DRAWING NO LA-L103
		REV C